



APPENDIX A – UGA STANDARD DETAILS
TABLE OF CONTENTS
(listed by section number)


*Revised July
30, 2024*

11 53 13 – Laboratory Fume Hoods	
11 53 13-A – Fume Hood Replacement (<i>Note: intended for small renovation projects</i>)	
22 00 00 – General Plumbing Requirements	
22 00 00-A – De-ionized Water Installation	
23 07 13 – Duct Insulation	
23 07 13-A – Trapeze Hanger Insulation	
23 20 00 – HVAC Piping Schematics	
23 20 00-A – AHU Coil – Single Coil	
23 20 00-B – AHU Coil – Multiple Coils	
23 20 00-C – AHU Coil – HW Coil with Loop Pump	
23 20 00-D – FCU & Terminal Unit Piping	
23 20 00-E – Pump & Gauge Manifold Piping: End Section Pump	
23 21 13 – Hydronic Piping	
23 21 13-A – Automatic Air Vent	
23 21 13-B – Manual Air Vent	
23 21 13-C – Insulation Tie-Down	
23 31 13 – Metal Ducts	
23 31 13-A – Hangers and Supports	
23 31 13-B – Transite and Stainless Steel Ductwork Connection	
23 31 13-C – Diffuser Details	
26 00 00 – General Electrical Requirements	
26 00 00-A – Electrical Equipment Identification Tags	
33 60 00 – Hydronic and Steam Energy Utilities	
33 60 00-A – Steam Vault Details (1-3)	

*Revised July
30, 2024*



*Revised July
30, 2024*

*Revised July
30, 2024*

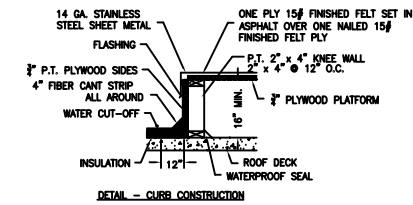


NOTES:
1. FEATHER FELTS BACK IN PLACE WHERE APPLICABLE. CHECK ROOF TYPE BEFORE INSTALLING CURB.

FUME HOOD FAN
DIAMETER D @ 3000 FPM
DISCHARGE DUCT SIZE
6" HFFH 575 CFM 6"
DIAMETER 4 @ 1000 FPM
SUCTION SIDE DUCT SIZE
6" HFFH 575 CFM 10"
AIRFLOWS BASED ON 80 FPM FACE VELOCITY WITH SASH SET AT 18" VERTICAL HEIGHT.

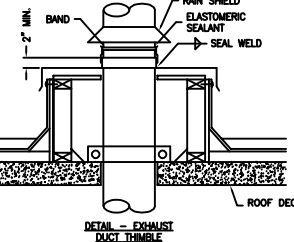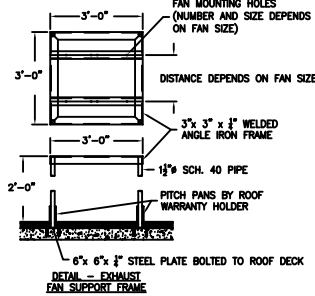


1
M-3.0
TYPICAL DETAIL - FUME HOOD EXHAUST FAN SUPPORT FRAME
SCALE: NONE


RED TEXT APPLIES ONLY WHEN LIGHTNING PROTECTION SYSTEM IS IN PLACE - DELETE IF THERE IS NO LIGHTNING PROTECTION IN PLACE.

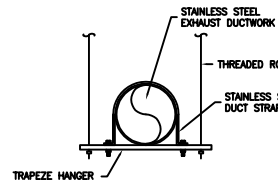


2
M-3.0
FUME HOOD EXHAUST DUCT HANGER DETAIL
SCALE: NONE

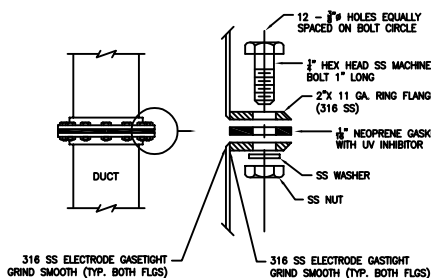

4
M-3.0
EXPLODED VIEW OF FLANGED CONNECTION
SCALE: NONE
TYPICAL FOR ALL EXHAUST DUCTS

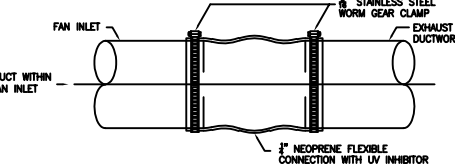

3
M-3.0
FLEXIBLE CONNECTION FOR EXHAUST FAN
SCALE: NONE

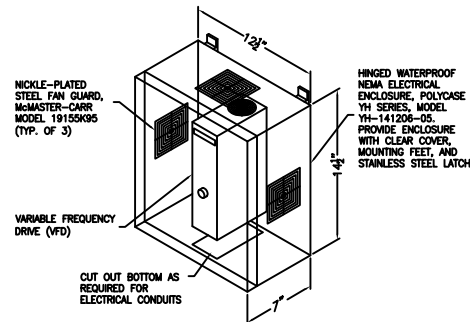

NOTE:
SECURE ONE LATCH ON ENCLOSURE WITH BEST MODEL 11872 PADLOCK, PADLOCK CORE TO BE COMBINATION TO UGA M-89 KEY.

5
M-3.0
ENCLOSURE FOR EXHAUST FAN VARIABLE FREQUENCY DRIVE
SCALE: NONE

1. THE EXISTING HOOD UTILITY CONNECTIONS SHALL BE REMOVED FROM THE EXISTING HOOD WHICH SHALL BE DEMOLISHED BY OTHERS. THE HOOD UTILITY CONNECTIONS SHALL BE RECONNECTED TO THE NEW HOOD AS DETAILED ON 6/M-1.

2. THE EXISTING HOOD EXHAUST FAN, LOCATED ON THE ROOF, SHALL BE DEMOLISHED AND REMOVED BY THE CONTRACTOR.

3. THE EXISTING AUXILIARY, MAKE UP AIR FAN AND ASSOCIATED DUCT WORK SHALL BE DEMOLISHED AND REMOVED BY THE CONTRACTOR. THE DUCTWORK INTAKE LOUVER SHALL BE CAPPED AND SEALED WATERTIGHT.

4. EXHAUST DUCTWORK WITHIN THE BUILDING SHALL REMAIN AND BE REUSED TO THE EXTENT POSSIBLE/ BE REPLACED WITH NEW 316 STAINLESS STEEL DUCT.

5. THE NEW FUME HOOD EXHAUST DUCTWORK SHALL BE ROUTED THROUGH A NEW ROOF CURB/THE EXISTING ROOF PENETRATION AND ROOF CURB. THE CURB CAP SHALL BE REPLACED WITH A NEW 14 GA. SS CAP WHICH SHALL BE MADE WEATHER TIGHT. THE EXISTING FAN SUPPORT CURB CAP AND RAILS SHALL BE DEMOLISHED AND REPLACED WITH A NEW 14 GA. SS CAP AND MADE WATERTIGHT.

6. THE NEW HOOD EXHAUST UTILITY SET FAN SHALL BE SUPPORTED ON A NEW SUPPORT FRAME AS DETAILED ON 1/M-3.0. WHICH SHALL BE LOCATED TO ALLOW 5 DUCT DIAMETERS OF STRAIGHT DUCT UPSTREAM OF THE FLEXIBLE FAN CONNECTION. THE FAN DISCHARGE STACK SHALL BE LOCATED AT A DISTANCE NO LESS THAN 15' FROM ANY OUTSIDE AIR INTAKE. THE FAN STACK SHALL BE SUPPORTED WITH GUYS WIRES, TURNBUCKLES AND ANCHORS AS INDICATED ON DRAWINGS. COORDINATE FINAL FAN LOCATION WITH FMD-MECHANICAL DESIGN ENGINEER (706-542-6560) PRIOR TO REMOVING EXISTING FAN OR MAKING MODIFICATIONS TO THE ROOF.

7. NEW FAN SHALL BE CONNECTED TO EXISTING LIGHTNING PROTECTION SYSTEM AS SHOWN ON 1/M-3.0.

8. FUME HOOD EXHAUST FAN VARIABLE FREQUENCY DRIVE SHALL BE INSTALLED IN ENCLOSURE AS DETAILED ON 5/M-3.0. SEE ELECTRICAL SHEETS FOR DRIVE WIRING DETAILS. DRIVE SHALL BE LOCATED IN SPACE ON WALL ADJACENT TO FUME HOOD ALONG WITH ELECTRICAL DISCONNECT. COORDINATE DRIVE LOCATION WITH FMD-ELECTRICAL ENGINEER PRIOR TO INSTALL.

9. FAN SHALL OPERATE VIA ITS VARIABLE FREQUENCY DRIVE TO MAINTAIN 80 FEET PER MINUTE FACE VELOCITY AT 18" SASH POSITION. THE DRIVE SHALL BE JUMPED OUT TO PREVENT ON/OFF SWITCHING VIA THE HOOD. THE HOOD FAN CONTROL SWITCH SHALL BE BLANKED/THE HOOD EXHAUST FAN SHALL BE SWITCHED ON/OFF VIA A HOOD MOUNTED SWITCH (FACTORY SUPPLIED) THROUGH ITS VFD.

10. ASHRAE STANDARD 110 TESTING FOR SMOKE VISUALIZATION, FACE VELOCITY AND TRACER GAS TESTING SHALL BE COORDINATED WITH DEEEX CORP. FMD-08M (706-542-6561) UPON COMPLETION OF INSTALLATION AND TEST & BALANCE.

11. THIS BUILDING HAS A WARRANTED ROOF. DEMOLITION, REPAIR, AND NEW WORK UNDER THIS CONTRACT IS REQUIRED TO BE ACCOMPLISHED IN A WAY THAT MAINTAINS THE NEW ROOF WARRANTY. PREVENT DAMAGE TO ROOF. COORDINATE WITH THE NEW ROOF'S MANUFACTURER TO ENSURE MATERIALS, DETAILING, AND LABOR ARE PROVIDED SO AS TO MAINTAIN ROOF WARRANTY. FOR ROOF WARRANTY/MANUFACTURER INFORMATION CONTACT BLAINE PRITCHETT, UGA-FMD CONSTRUCTION DEPARTMENT, (404) 392-4702, BLAINE@UGA.EDU.

EXHAUST FAN SCHEDULE									
DESIG.	BASIS OF DESIGN	80 FPM FV	MOTOR	MAX. RPM	SONE	dBA			
MFGR.	MODEL NO.	CFM	S.P.	WATTS	HP	VOLT/PH			
EF-4204	COOK	120CASD17	965	1.65"	—	208/3	1750	—	58


NOTES:
FAN OPTIONS SHALL INCLUDE: TEFC 208/3/60 MOTOR, SHAFT GROUNDING, PHENOLIC EPOXY COATING WITH UV, DRAIN, FLANGED INLET, FLANGED OUTLET, RUB RING, AND ALUMINUM WHEEL.

FAN TO BE SUPPLIED WITH ABB ACS150 VARIABLE FREQUENCY DRIVE



FUME HOOD SCHEDULE									
DESIG.	BASIS OF DESIGN	FLOW CONDITIONS	UTILITIES						
MFGR.	MODEL NO.	CFM	S.P.	FACE VELOCITY	SASH HEIGHT	DOWN	G	A	V
FH-4204	SUPREME AIR	LV05-6"	965	.30"	117 FPM	18"	2"	2"	2"

NOTES:
FUME HOOD SHALL BE SUPPLIED BY OWNER.

ALL NEW FUME HOODS SHALL BE ASHRAE 110 TESTED BY CERTIFIED AND APPROVED FUME HOOD TESTING CONTRACTOR.

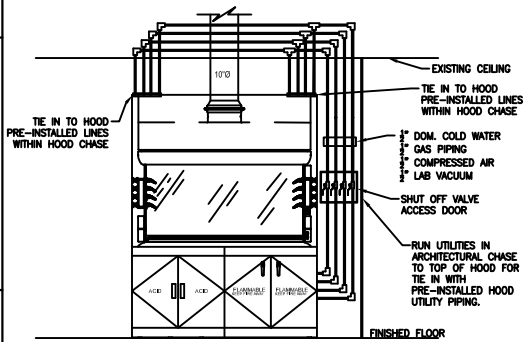


6
M-3.0
ELEVATION VIEW
SCALE: NONE

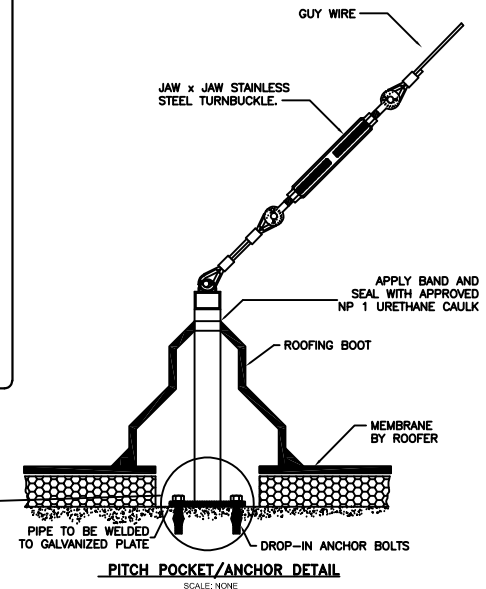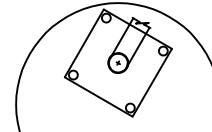

PITCH POCKET/ANCHOR DETAIL
SCALE: NONE

Note 1: This sheet intended for small renovation projects

0	INITIAL FOR UGA STANDARDS	05/01/2023
1	Added Note 1	07/30/2024

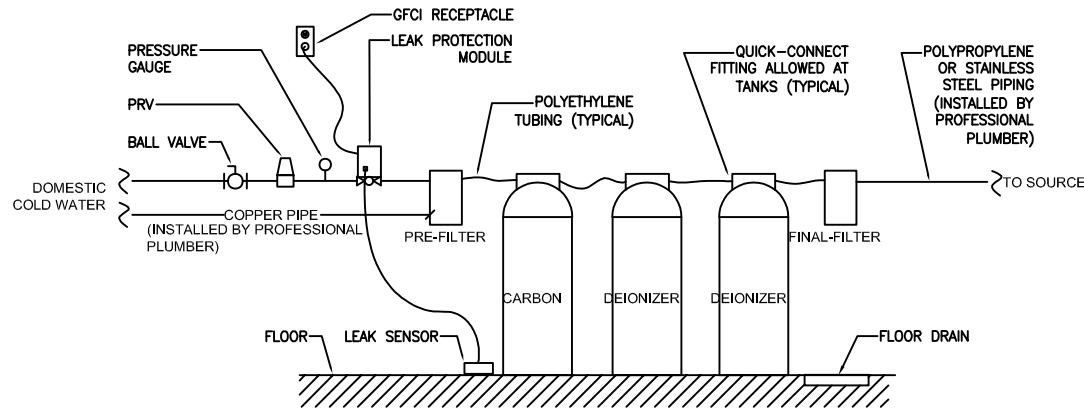


DE-IONIZED WATER INSTALLATION DETAIL
(SCHEMATIC ONLY)

NOTES:

1. ALL CONNECTOR FITTINGS SHALL BE WITH THREADED CONNECTIONS WITH O-RINGS. COMPRESSION FITTINGS ARE NOT ALLOWED.
2. LEAK DETECTION MODEL SHALL BE SERIES 1000 LEAK-GOPHER, OR APPROVED EQUAL. FOR LARGE DISTRIBUTED SYSTEMS, AUTOMATIC FLOW LIMITING DEVICES MAY BE REQUIRED IN PLACE OF LEAK DETECTION. (PROVIDE FLO-LOGIC SYSTEM OR EQUAL)
3. FLOOR DRAINS SHALL BE REQUIRED FOR INSTALLATIONS IN NEW BUILDING, BUT FOR RENOVATIONS SHALL BE CONSIDERED ON A CASE-BY-CASE SCENARIO.
4. PRV SHALL BE BRASS CONSTRUCTION (WATTS OR APPROVED EQUAL)
5. GFCI RECEPTACLE SHALL BE REQUIRED WHEN NECESSARY AS REQUIRED TO MEET CODE.
6. ALL SHOWN RIGID PIPE (COPPER, STAINLESS STEEL, OR POLYPROPYLENE) SHALL BE INSTALLED BY A PROFESSIONAL PLUMBER (FMD OR A PLUMBING CONTRACTOR).
7. ALL INSTALLATIONS MUST BE APPROVED BY FMD. DEPENDING UPON LOCATION RELATIVE TO SENSITIVE EQUIPMENT (ELECTRICAL ROOMS, RESEARCH EQUIPMENT, ETC.) REQUIREMENTS MAY VARY.
8. ANY PIPING DISTRIBUTION BEYOND THE FINAL FILTER SHALL BE STAINLESS STEEL OR HEAT-FUSED POLYPROPYLENE AND SHALL BE PROPERLY SUPPORTED WITH PIPE HANGERS, SADDLES, PIPING CLAMPS, ETC., UNLESS THE END SOURCE IS DIRECTLY ADJACENT TO THE DI TANKS, THEN POLYETHYLENE TUBING IS ACCEPTABLE.


0	INITIAL FOR UGA STANDARDS	05/01/2023

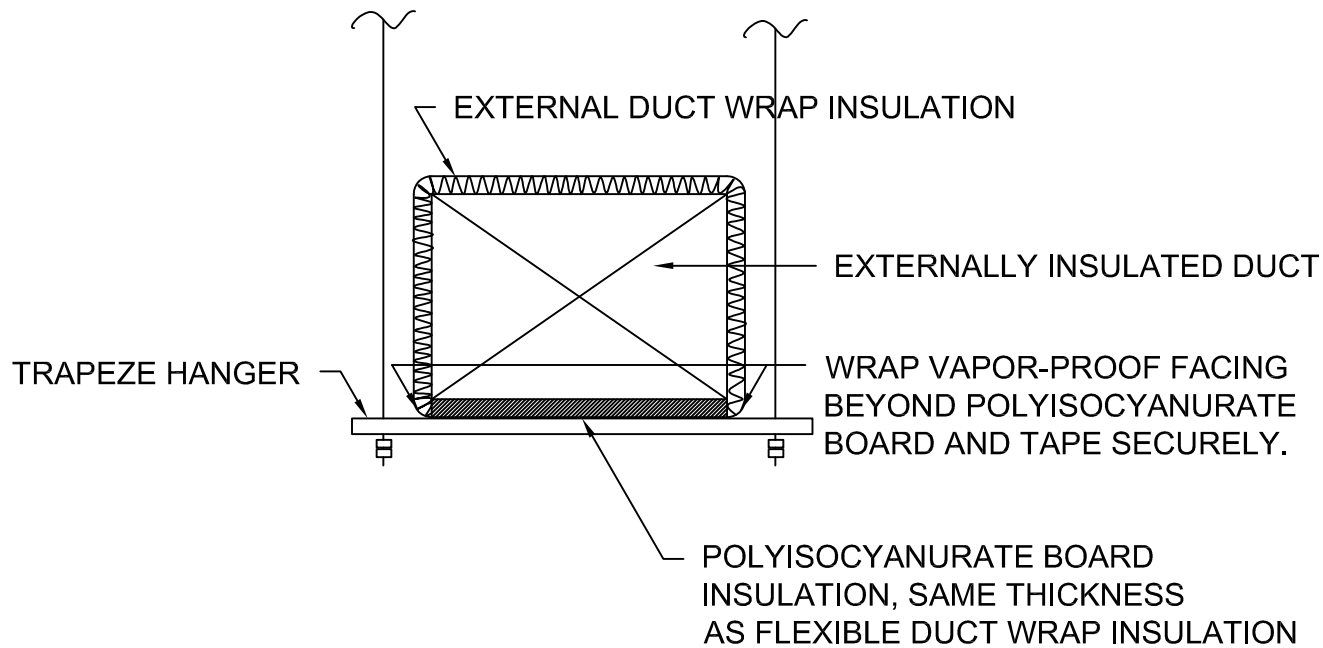

TRAPEZE HANGER INSULATION DETAIL

NO SCALE

0	INITIAL FOR UGA STANDARDS	05/01/2023

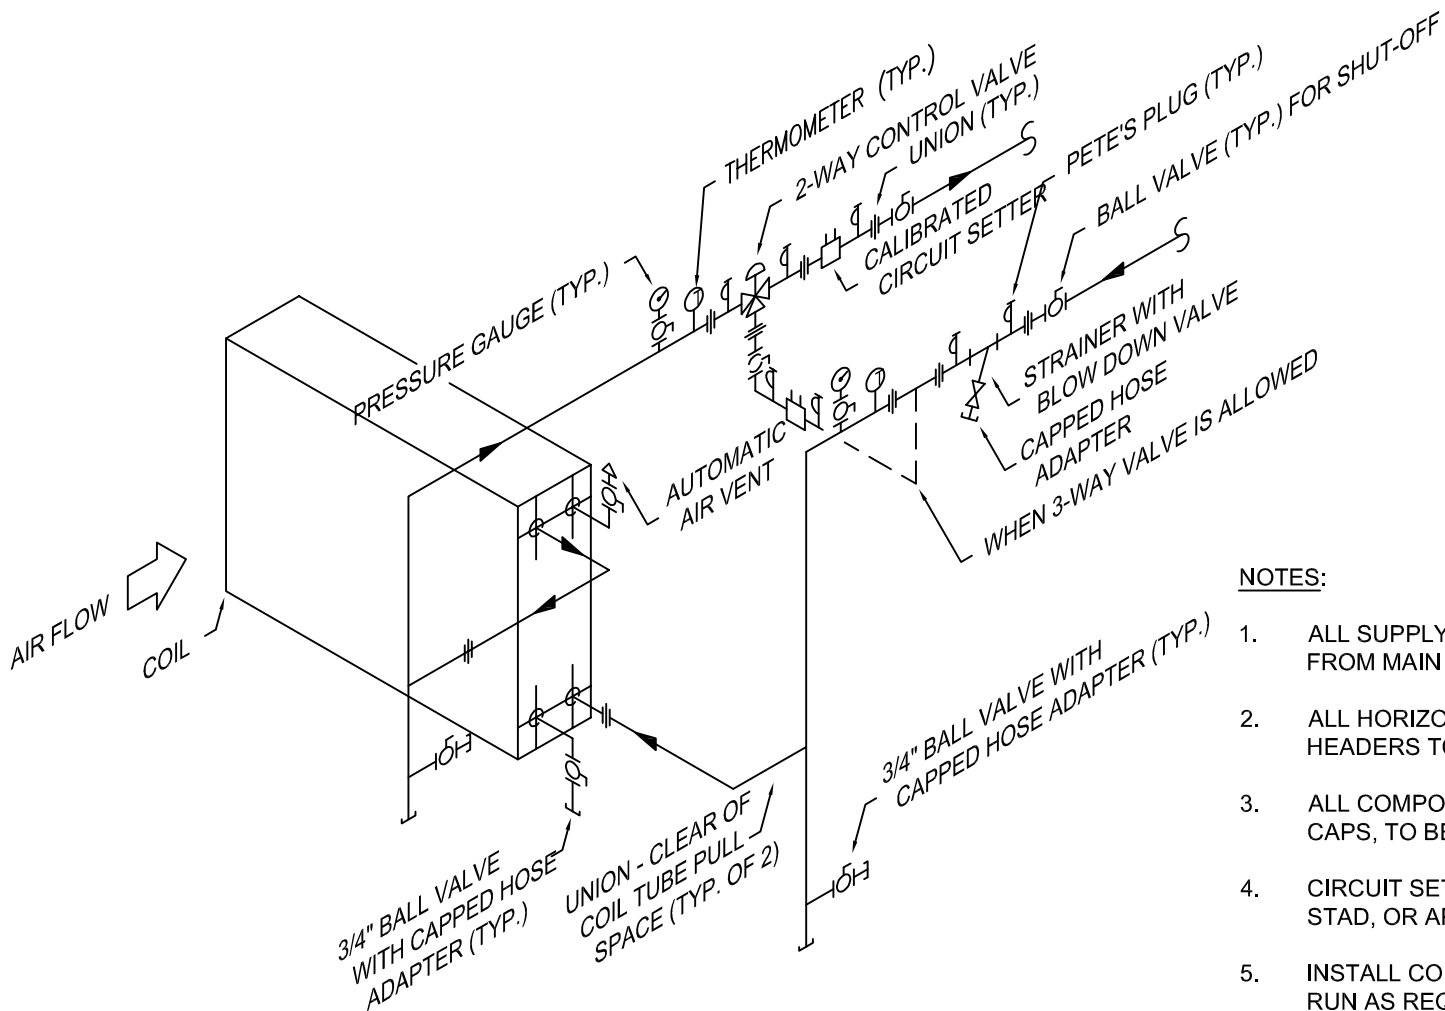


NOTES:

1. ALL SUPPLY AND RETURN HEADERS TO BE FULL SIZE FROM MAIN (SEE PLANS FOR PIPE SIZE).
2. ALL HORIZONTAL CONNECTIONS TO COILS FROM VERTICAL HEADERS TO BE SIZE OF COIL CONNECTIONS.
3. ALL COMPONENTS, INCLUDING DRAIN VALVE ADAPTER CAPS, TO BE RATED FOR FULL SYSTEM OPERATING PRESSURE.
4. CIRCUIT SETTER SHALL BE TOUR AND ANDERSON, MODEL STAD, OR APPROVED EQUAL.
5. INSTALL CONTROL VALVE PACKAGE IN HORIZONTAL PIPE RUN AS REQUIRED TO FACILITATE COIL REMOVAL.

A.H.U. COIL PIPING DETAIL – SINGLE COIL

SCHEMATIC ONLY


0	INITIAL FOR UGA STANDARDS	05/01/2023

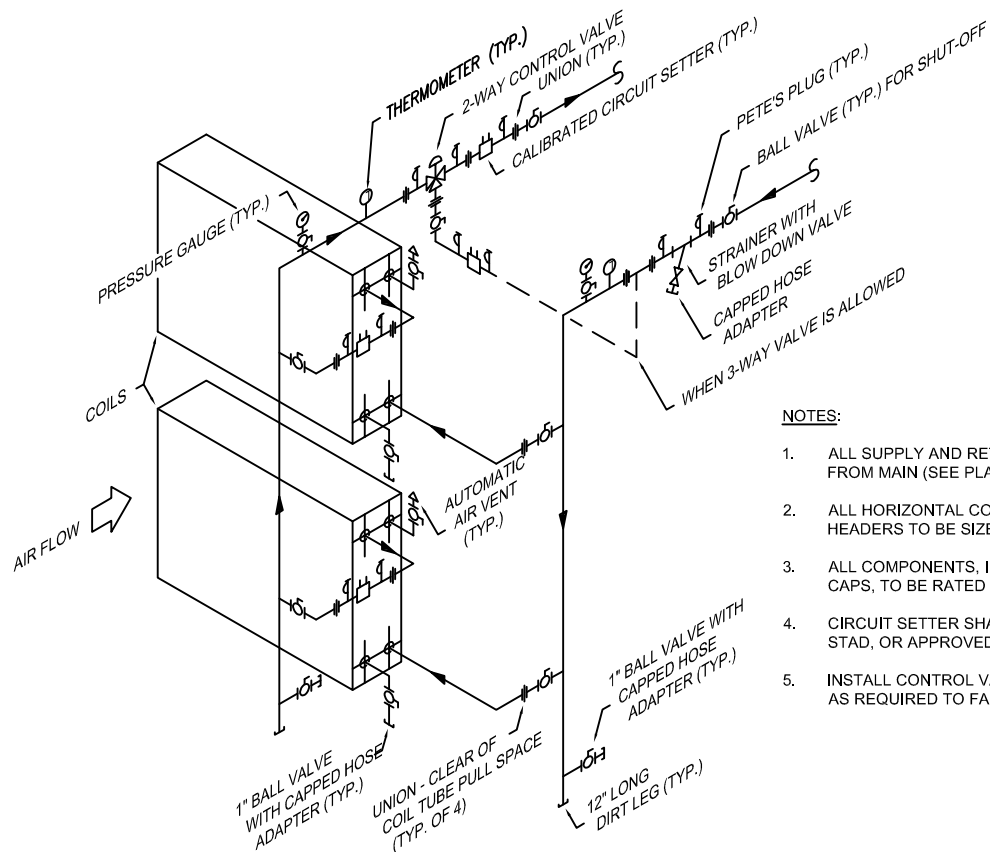

A.H.U. COIL PIPING DETAIL - MULTIPLE COILS

SCHEMATIC ONLY

0	INITIAL FOR UGA STANDARDS	05/01/2023

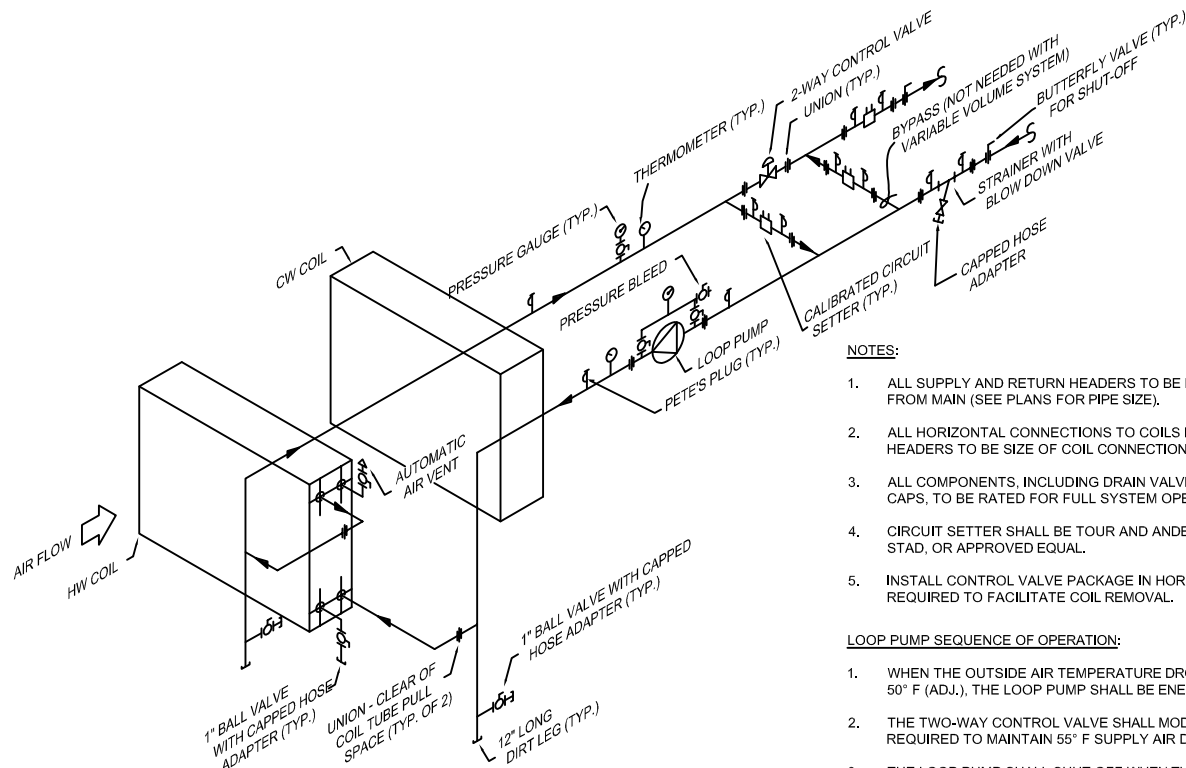

A.H.U. COIL PIPING DETAIL:
HOT WATER COIL WITH LOOP PUMP & 2-WAY VALVE

SCHEMATIC ONLY


NOTES:

1. ALL SUPPLY AND RETURN HEADERS TO BE FULL SIZE FROM MAIN (SEE PLANS FOR PIPE SIZE).
2. ALL HORIZONTAL CONNECTIONS TO COILS FROM VERTICAL HEADERS TO BE SIZE OF COIL CONNECTIONS.
3. ALL COMPONENTS, INCLUDING DRAIN VALVE ADAPTER CAPS, TO BE RATED FOR FULL SYSTEM OPERATING PRESSURE.
4. CIRCUIT SETTER SHALL BE TOUR AND ANDERSON, MODEL STAD, OR APPROVED EQUAL.
5. INSTALL CONTROL VALVE PACKAGE IN HORIZONTAL PIPE RUN AS REQUIRED TO FACILITATE COIL REMOVAL.

LOOP PUMP SEQUENCE OF OPERATION:

1. WHEN THE OUTSIDE AIR TEMPERATURE DROPS BELOW 50° F (ADJ.), THE LOOP PUMP SHALL BE ENERGIZED.
2. THE TWO-WAY CONTROL VALVE SHALL MODULATE AS REQUIRED TO MAINTAIN 55° F SUPPLY AIR DISCHARGE TEMPERATURE.
3. THE LOOP PUMP SHALL SHUT OFF WHEN THE OUTSIDE AIR TEMPERATURE RISES ABOVE 52° F (ADJ.).
4. DESIGNER NOTE: LOOP PUMP SEQUENCE OF OPERATION TO BE INCLUDED IN AIR HANDLING UNIT SEQUENCE OF OPERATION.

0	INITIAL FOR UGA STANDARDS	05/01/2023

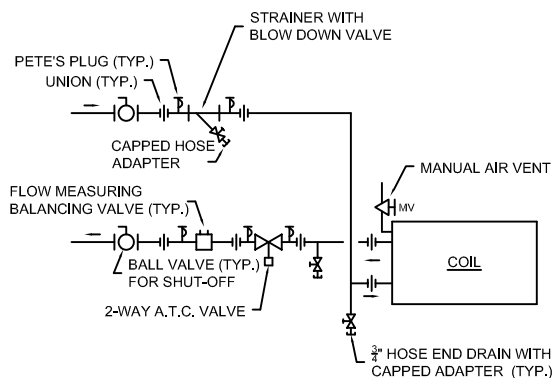


NOTES:

1. ARRANGE ALL PIPING TO ALLOW REMOVAL OF COIL.
2. PIPING SHOWN IS DIAGRAMMATIC.
3. ALL COMPONENTS, INCLUDING DRAIN VALVE ADAPTER CAPS, TO BE RATED FOR FULL SYSTEM OPERATING PRESSURE.
4. CIRCUIT SETTERS SHALL BE TOUR AND ANDERSON, MODEL STAD, OR APPROVED EQUAL.

FAN COIL UNIT & TERMINAL UNIT COIL PIPING DETAIL
2-WAY VALVE CONFIGURATION

(SCHEMATIC ONLY)

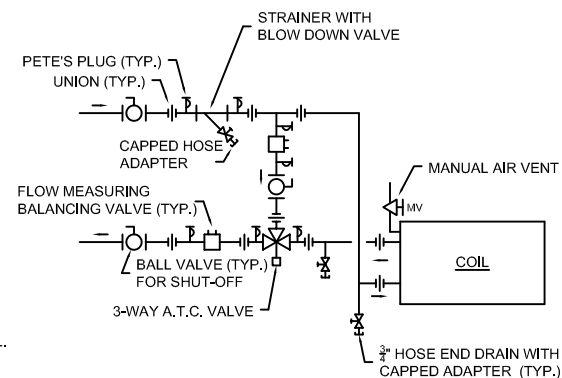


NOTES:

1. ARRANGE ALL PIPING TO ALLOW REMOVAL OF COIL.
2. PIPING SHOWN IS DIAGRAMMATIC.
3. ALL COMPONENTS, INCLUDING DRAIN VALVE ADAPTER CAPS, TO BE RATED FOR FULL SYSTEM OPERATING PRESSURE.
4. CIRCUIT SETTERS SHALL BE TOUR AND ANDERSON, MODEL STAD, OR APPROVED EQUAL.


FAN COIL UNIT & TERMINAL UNIT COIL PIPING DETAIL
3-WAY VALVE CONFIGURATION

(SCHEMATIC ONLY)

0	INITIAL FOR UGA STANDARDS	05/01/2023

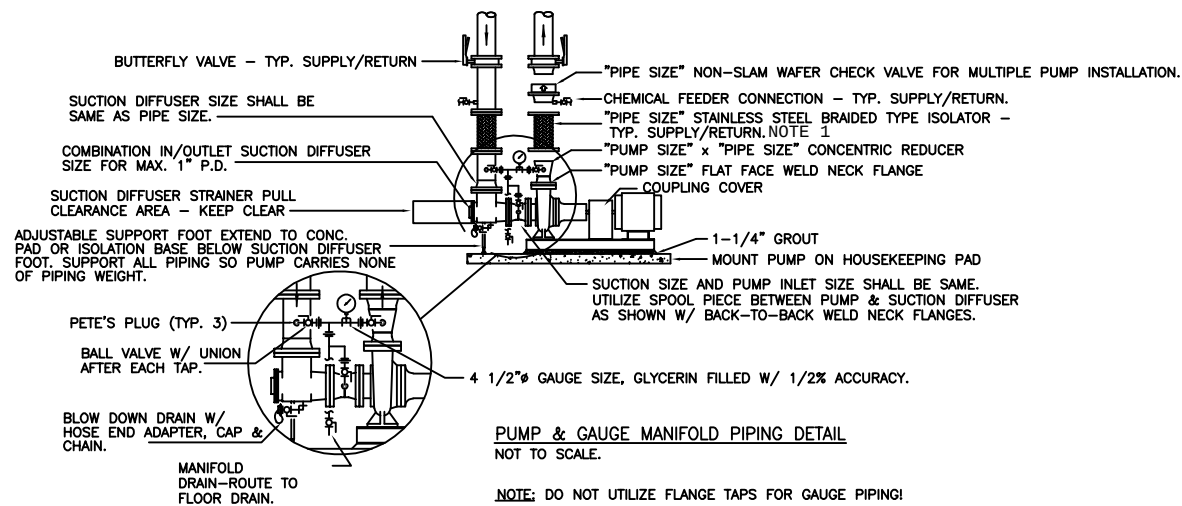

0	INITIAL FOR UGA STANDARDS	05/01/2023
1	Added Note 1. Removed pump and compressed air details.	07/30/2024

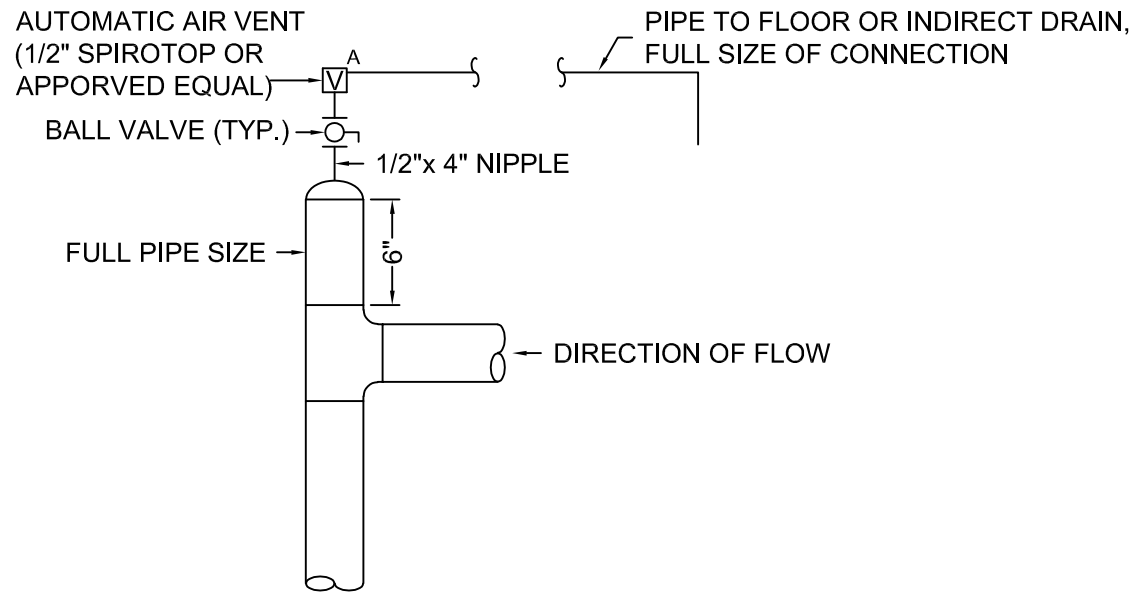


NOTES:

1. VENT ALL HIGH POINTS AS INDICATED ABOVE.

AUTOMATIC AIR VENT DETAIL

SCALE: NONE

0	INITIAL FOR UGA STANDARDS	05/01/2023
1	Removed Note 2	07/30/2024

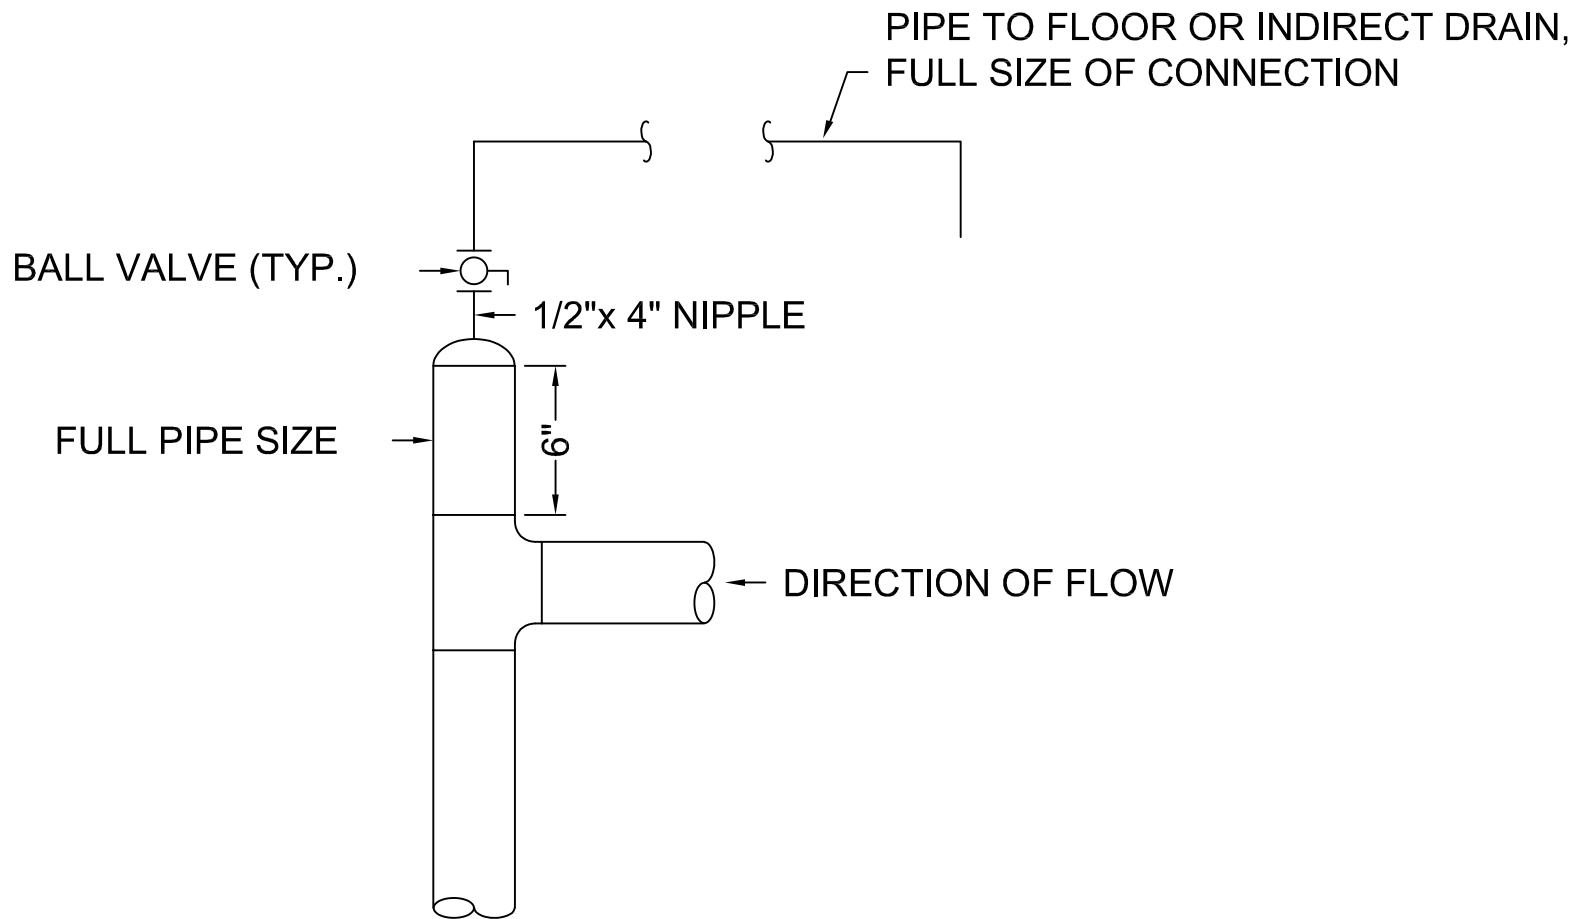

MANUAL AIR VENT DETAIL

SCALE: NONE



NOTES:

1. VENT ALL HIGH POINTS AS INDICATED ABOVE.

0	INITIAL FOR UGA STANDARDS	05/01/2023
1	Removed Note 2	07/30/2024


NOTES:

1. IDENTIFY ALL "TIE DOWNS" INCLUDING ON STRAIGHT RUNS OF PIPE WITH 4" WIDE PLASTIC ADHESIVE BANDS TAPED ALL AROUND AND MARKED "VAPOR PROOFED TO PIPE". PROVIDE TIE-DOWNS EVERY 21 FEET ON STRAIGHT RUNS OF PIPE.
2. DO NOT DAMAGE VAPOR BARRIER/TIE DOWNS ON EXISTING WORK WHEN ADDING NEW WORK. REPAIR ANY DAMAGE DONE.
3. PROVIDE INSULATION ON ALL INSTRUMENTS, VALVES, PROBES, PETE'S PLUGS, TO PREVENT CONDENSATION/DIPPING. INSULATION MAY BE "ARMAFLEX" OR OTHER APPROVED FLEXIBLE CELLULAR INSULATION FIXED WITH MANUFACTURER'S APPROVED ADHESIVE OR "NO DRIP" TAPE NEATLY APPLIED. THE CELLULAR INSULATION SHALL BE FORMED INTO A "CUP" OF SUITABLE DIAMETER TO FIT OVER THE VALVE, PROBE, ETC. AND TAPED TO THE SURFACE OF THE PIPE INSULATION.

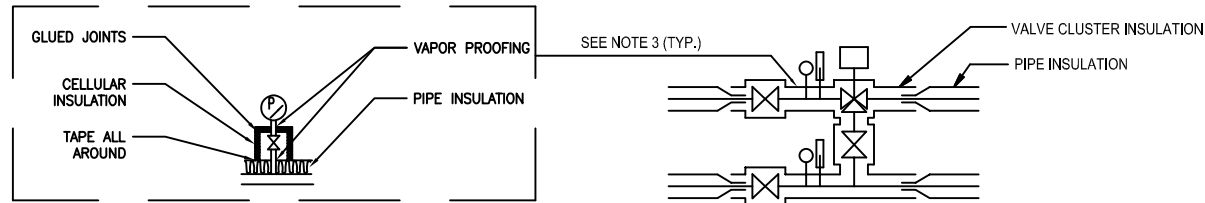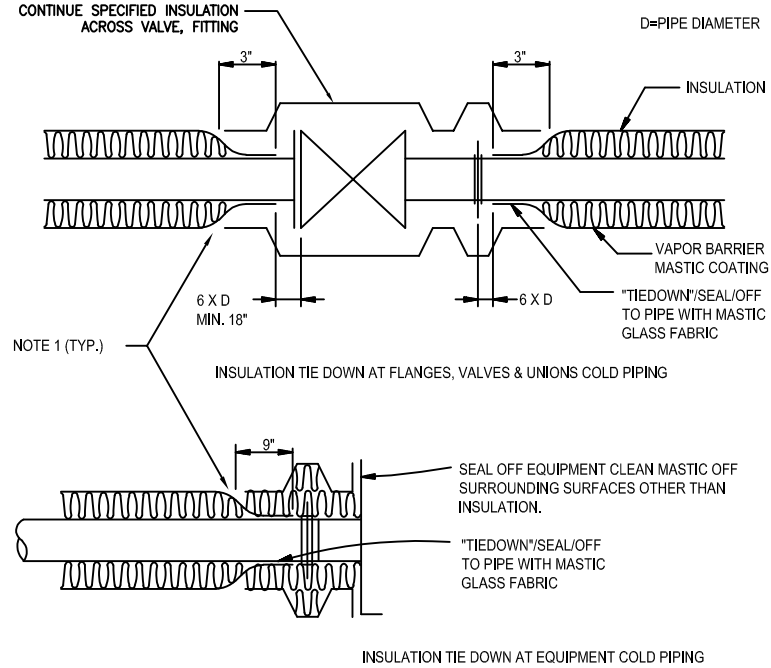

INSULATION TIE DOWN/SEAL OFF POINTS FOR CHILLED WATER PIPE DETAIL
SCALE: NONE

0	INITIAL FOR UGA STANDARDS	05/01/2023

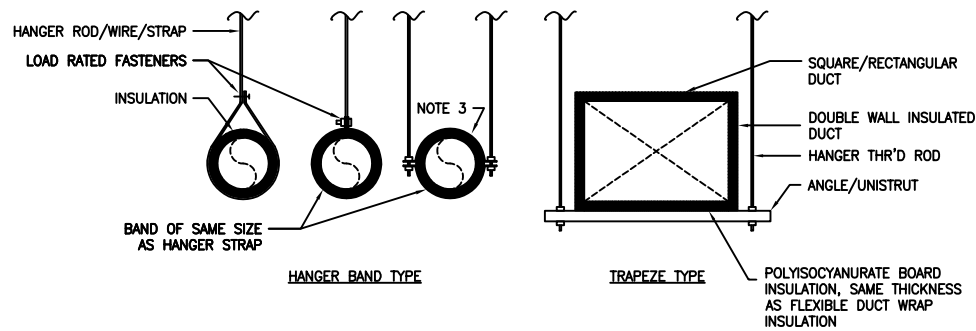


NOTE:

1. WHERE EXTERNAL DUCT WRAP INSULATION IS UTILIZED, POLYISOCYANURATE BOARD INSULATION WILL BE USED AT BETWEEN SUPPORT AND DUCT WITH SAME THICKNESS AS EXTERNAL DUCT WRAP INSULATION.
2. WRAP VAPOR-PROOF FACING BEYOND POLYISOCYANURATE BOARD INSULATION AND TAPE SECURELY.
3. ONE HALF-ROUND MAY BE USED IF DUCT RETAINS IT'S SHAPE.

DUCT HANGER SUPPORT DETAIL

NO SCALE

0	INITIAL FOR UGA STANDARDS	05/01/2023
1	Removed "Detail for Ductwork Supported from Floor"	07/30/2024

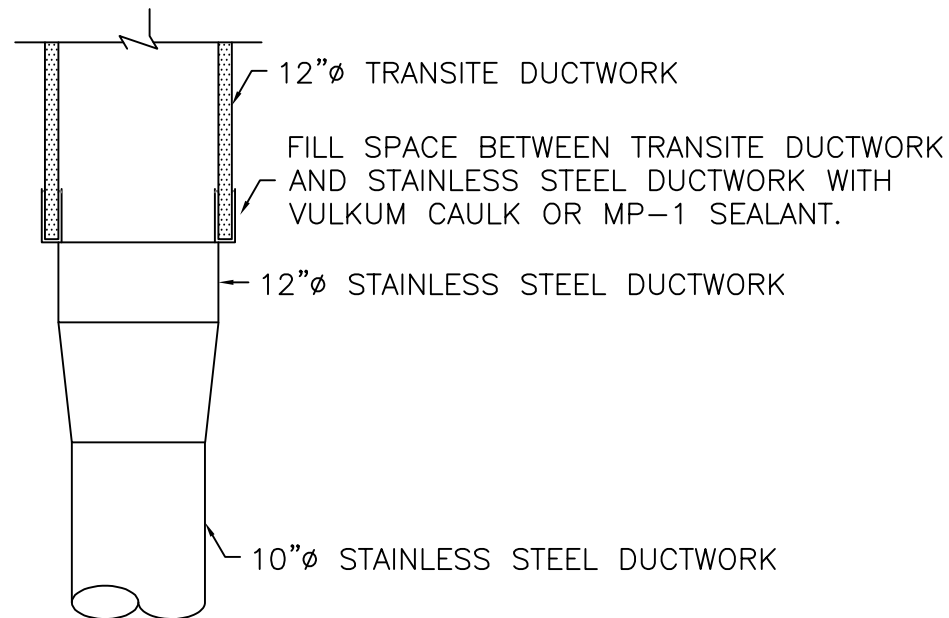


DETAIL OF CONNECTION OF TRANSITE DUCTWORK AND STAINLESS STEEL DUCTWORK


SCALE: NONE

0	INITIAL FOR UGA STANDARDS	05/01/2023

SECURE FLEXIBLE DUCT TO METAL DUCT & DIFFUSER WITH STAINLESS STEEL SCREW AND CLAMP

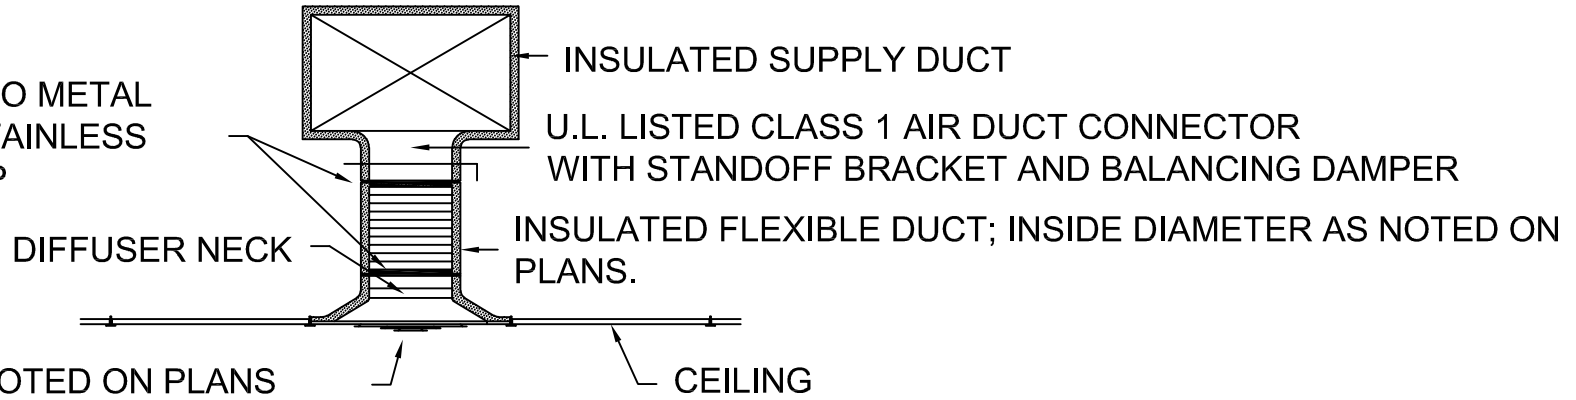


SUPPORT FLEXIBLE DUCT TO MAXIMIZE FREE AREA AT 90° ELBOW (STRAP AROUND FLEXIBLE DUCT)

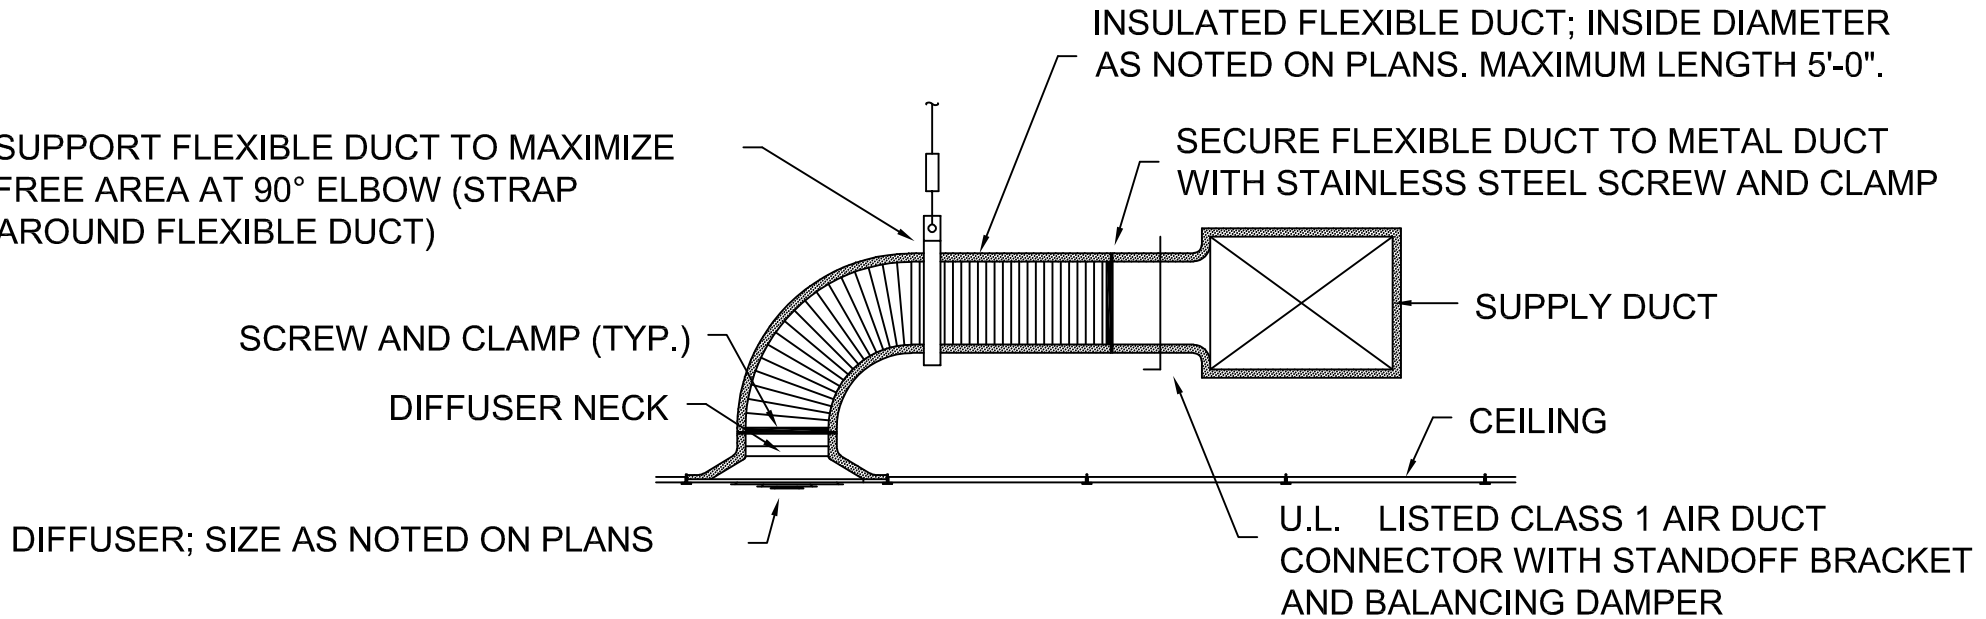


DIFFUSER CONNECTION DETAIL

SCALE: NONE


0	INITIAL FOR UGA STANDARDS	05/01/2023

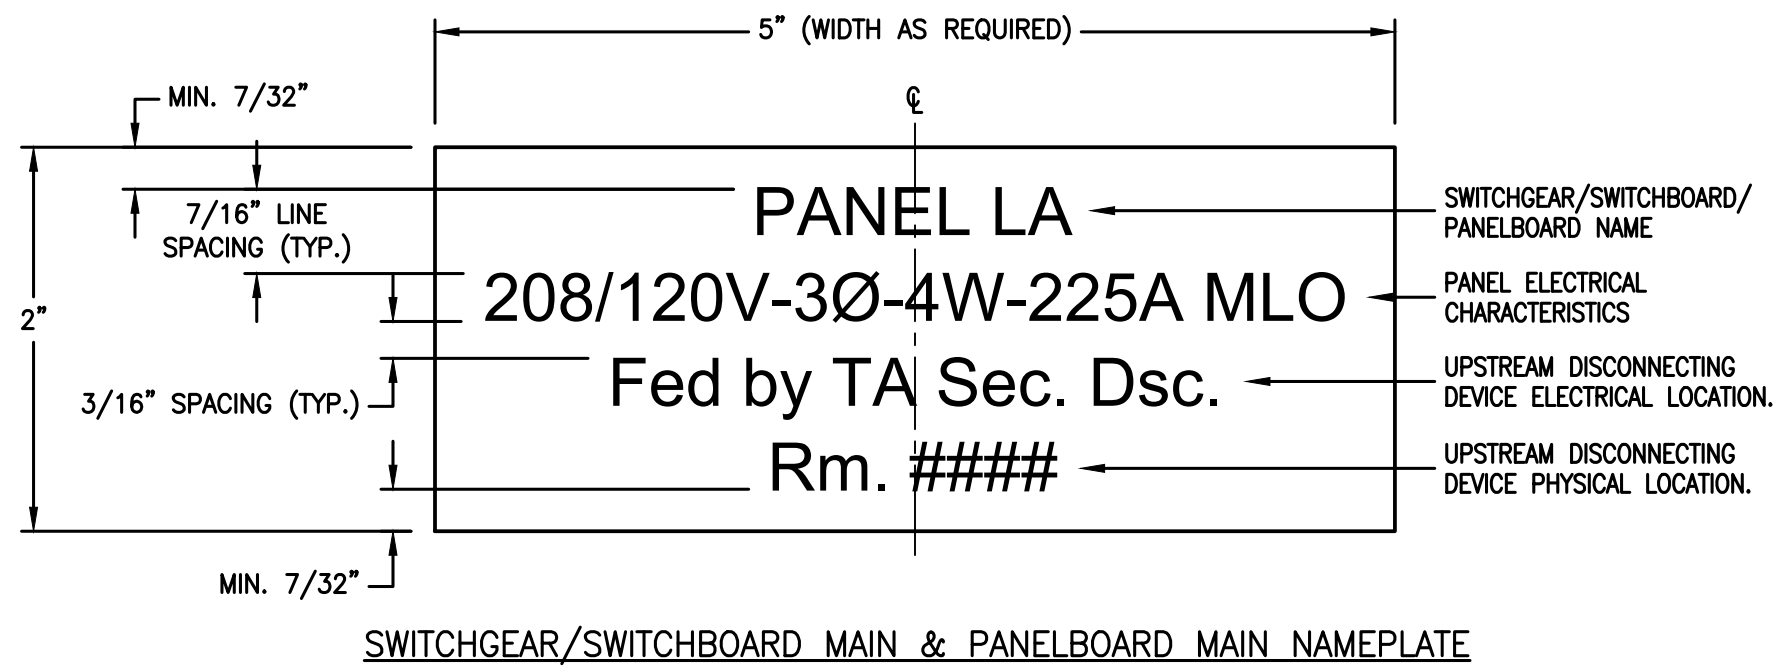


SWITCHGEAR/SWITCHBOARD MAIN & PANELBOARD MAIN NAMEPLATE

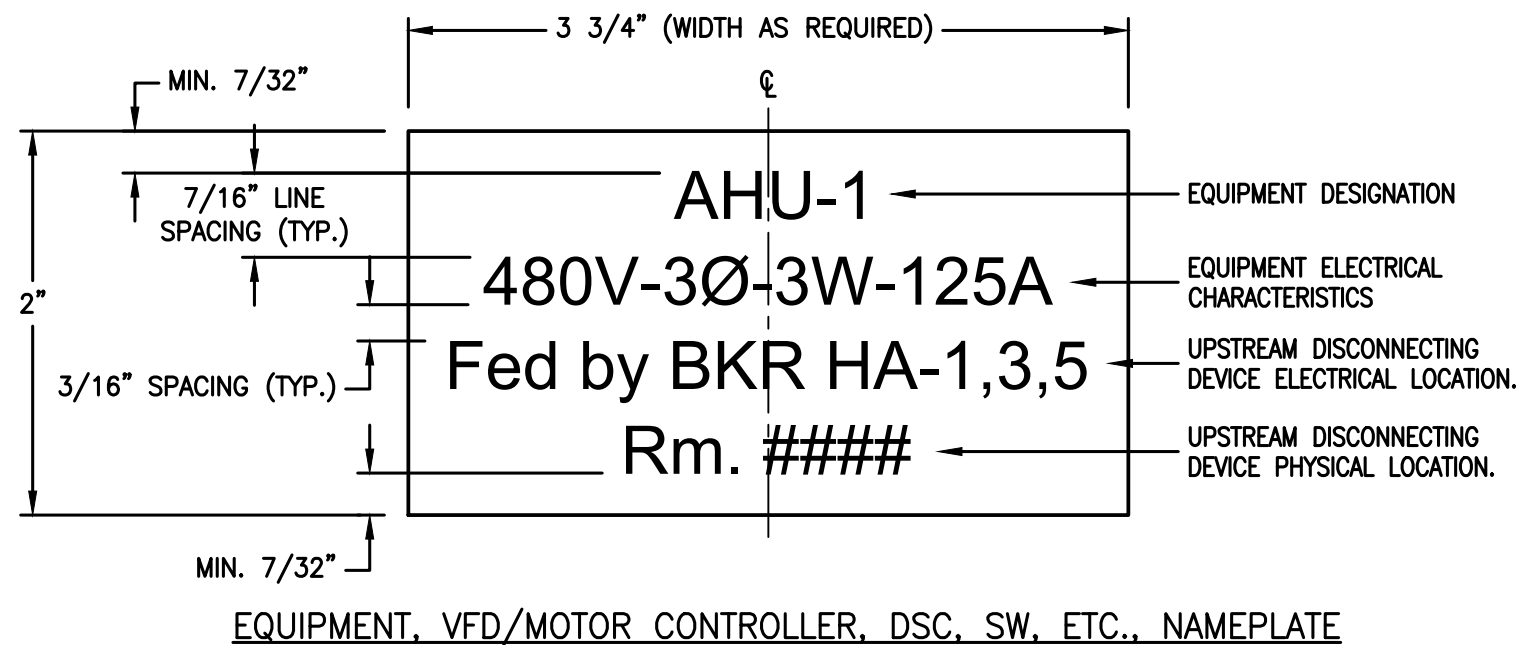


EQUIPMENT, VFD/MOTOR CONTROLLER, DSC, SW, ETC., NAMEPLATE

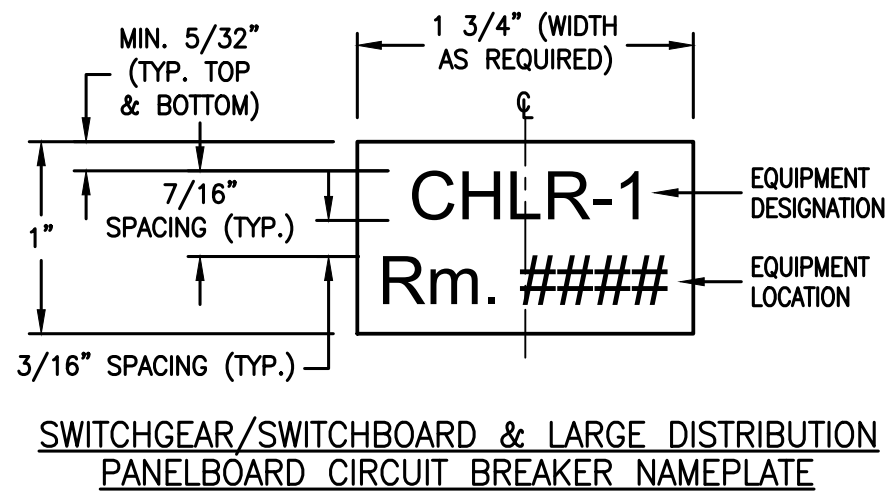


SWITCHGEAR/SWITCHBOARD & LARGE DISTRIBUTION PANELBOARD CIRCUIT BREAKER NAMEPLATE

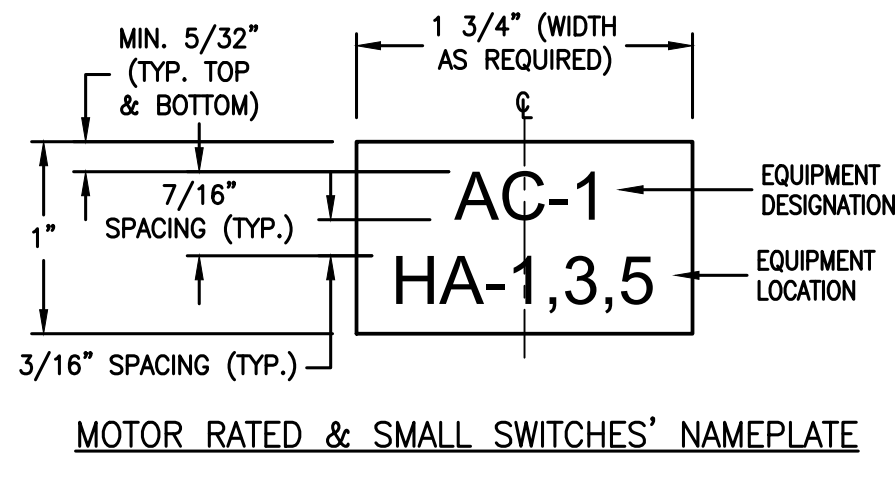

MOTOR RATED & SMALL SWITCHES' NAMEPLATE

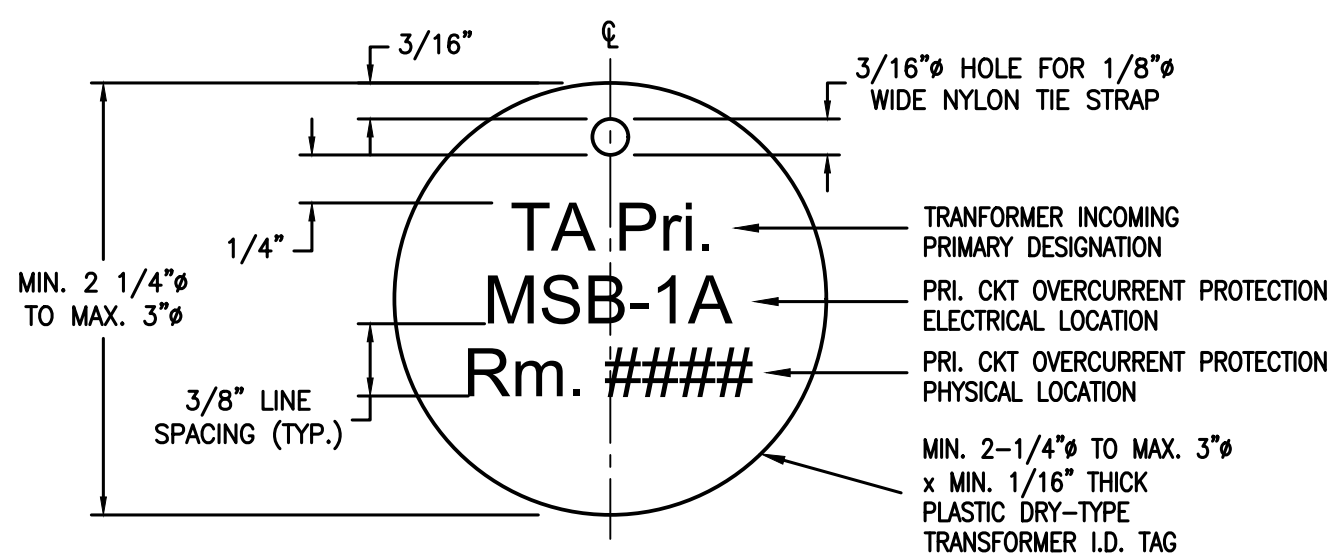

DRY-TYPE TRANSFORMER PRIMARY NAMEPLATE

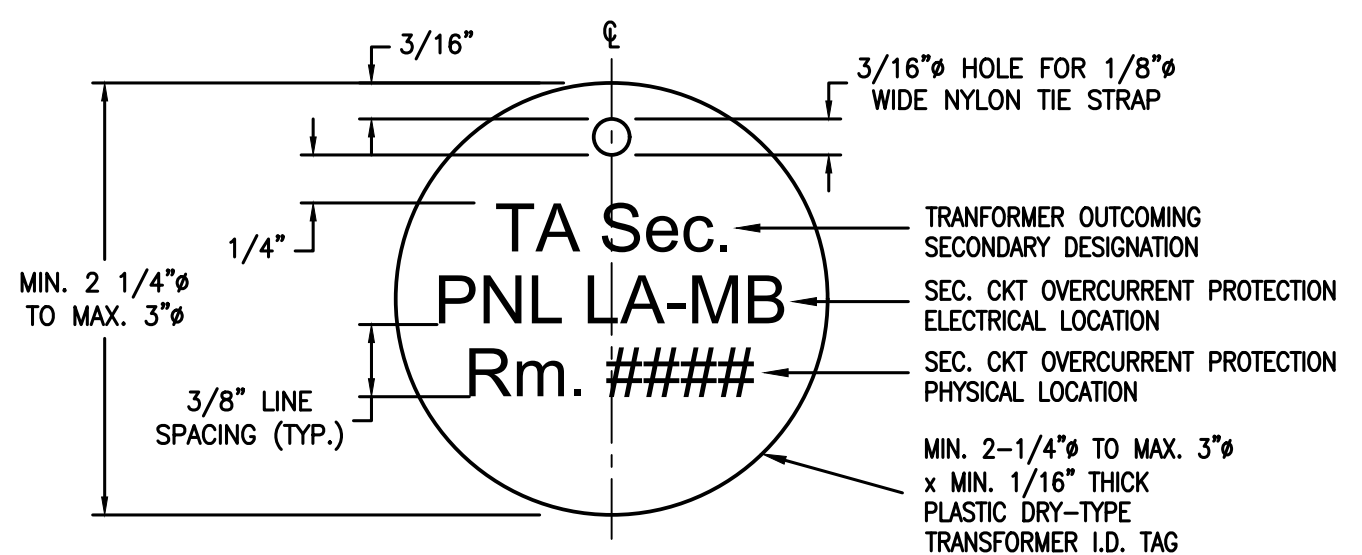


DRY-TYPE TRANSFORMER SECONDARY NAMEPLATE


GENERAL NOTES (THIS DETAIL ONLY):

1. ATTACH I.D. NAMEPLATE PERMANENTLY TO ELECTRICAL PANELBOARD DOOR, EQUIPMENT (DISCONNECT, ENCLOSED CB, MOTOR CONTROLLER/STARTER, PANEL, TRANSFORMER, VFD, ETC.) OUTER FACE WITH PERMANENT, WATERPROOF MASTIC OR EPOXY.
2. I.D. NAMEPLATES SHALL BE BLACK BACKGROUND FOR NORMAL POWER, RED BACKGROUND FOR EMERGENCY POWER, & HAVE WHITE 1/4" HIGH BLOCK LETTERING.
3. SIZE WIDTH AS REQUIRED TO SHOW ALL REQUIRED INFORMATION.
4. SEE ELECTRICAL SPECIFICATION SECTION '26120' FOR ADDITIONAL ELECTRICAL IDENTIFICATION INFORMATION.
5. UPPER PLATE APPLIES TO SWGR/SWBD MAINS & PANELBOARDS, MIDDLE PLATE APPLIES TO EQUIPMENT (DSC, ENCLOSED CB, MOTOR CONTROLLER/STARTER, CONTROL PANEL, TRANSFORMER, VFD, WIREWAY/GUTTER, ETC.), & LOWER PLATES APPLY TO SWGR, SWBD, OR LARGE DISTRIBUTION PANELS' (>= 800A) INDIVIDUAL CIRCUIT BREAKERS, & MOTOR RATED SWITCHES.
6. BLDG. INTERIOR I.D. PLATE SHALL BE MADE FROM HIGH-IMPACT RESISTANT ABS (ACRYLONITRILE BUTADIENE STYRENE) OR PHENOLIC PLASTIC MIN. 1/16" THICK.
7. BLDG. EXTERIOR I.D. PLATE SHALL BE MADE FROM UV RESISTANT HIGH-IMPACT RESISTANT ABS (ACRYLONITRILE BUTADIENE STYRENE) PLASTIC OR PHENOLIC MIN. 1/16" THICK, OR MIN. 1/16" THICK S.S. w/ ETCHED BLOCK LETTERING.
8. INDOOR DRY-TYPE TRANSFORMER NAMEPLATES SHALL HUNG FROM BOTH INCOMING PRI. & OUTGOING SEC. SIDE CONDUITS WITH MIN. 1/8" NYLON TIE STRAPS. INSTALL MIN. 6" AWAY FROM TRANSFORMER ENCLOSURE TO AVOID MELTING OF PLASTIC OR PHENOLIC PLATE.

0	INITIAL FOR UGA STANDARDS	07/30/2024

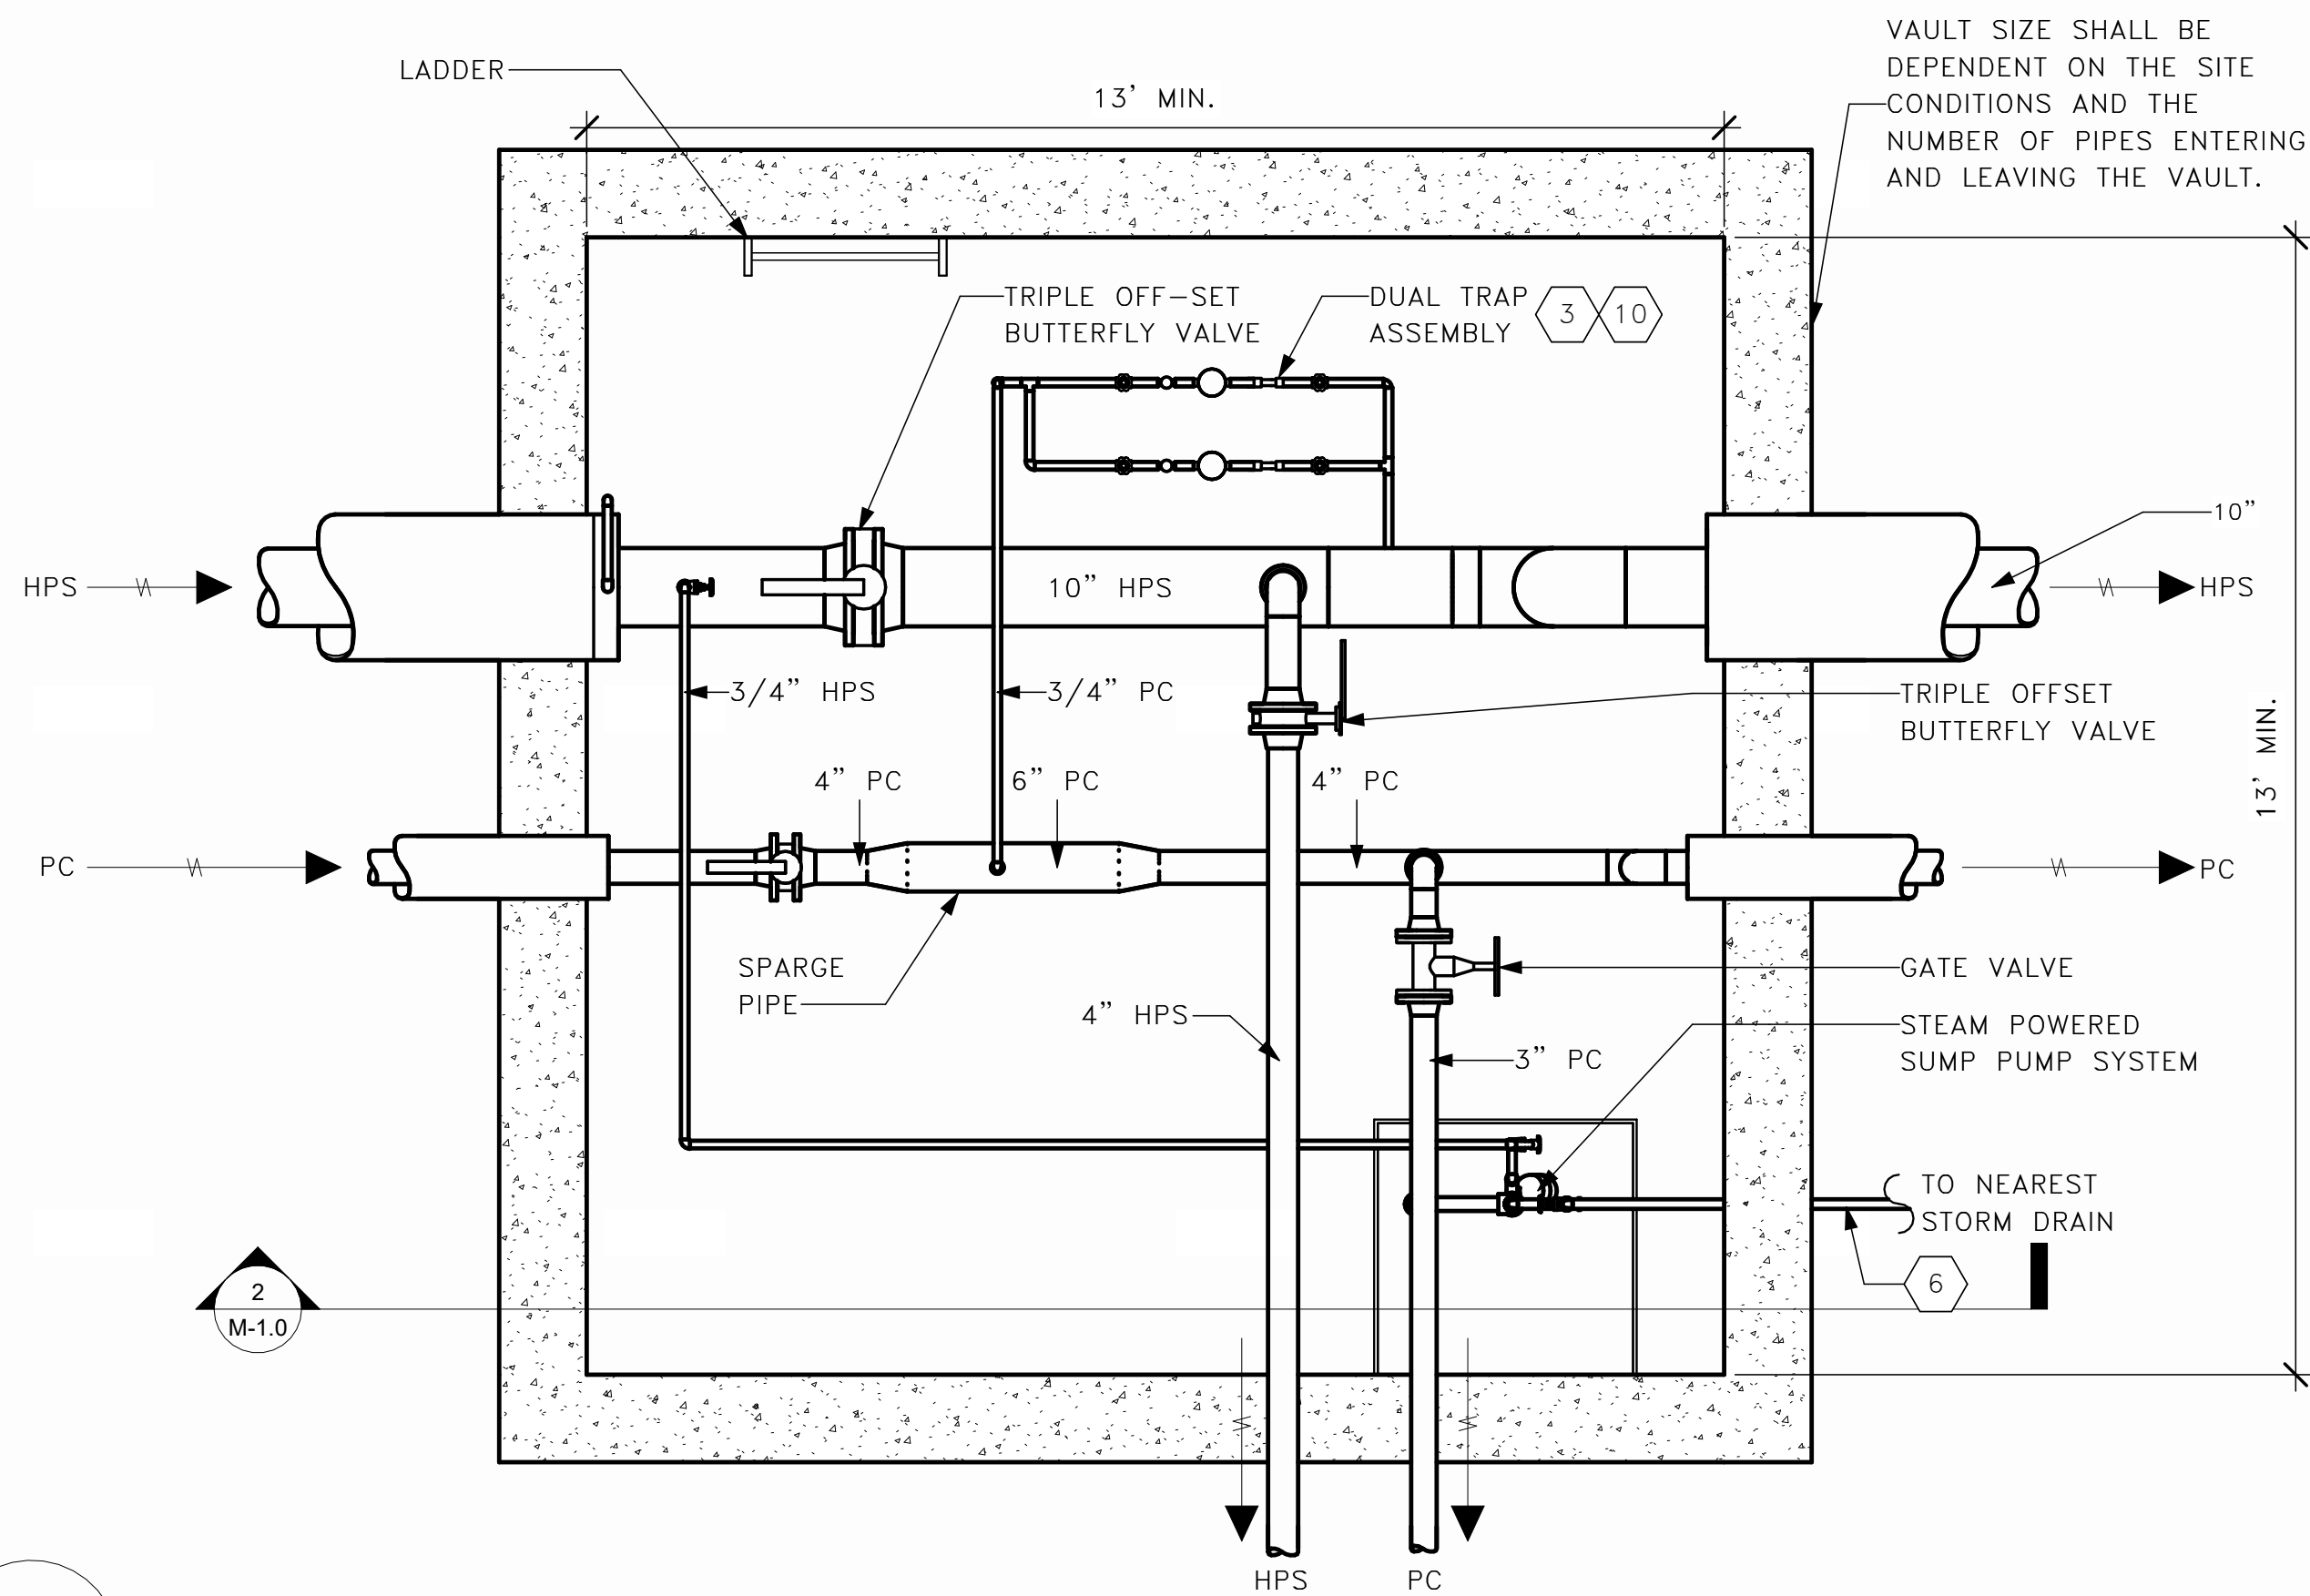


1 EXAMPLE STEAM VAULT PLAN VIEW
M-1.0 1/2" = 1'-0"

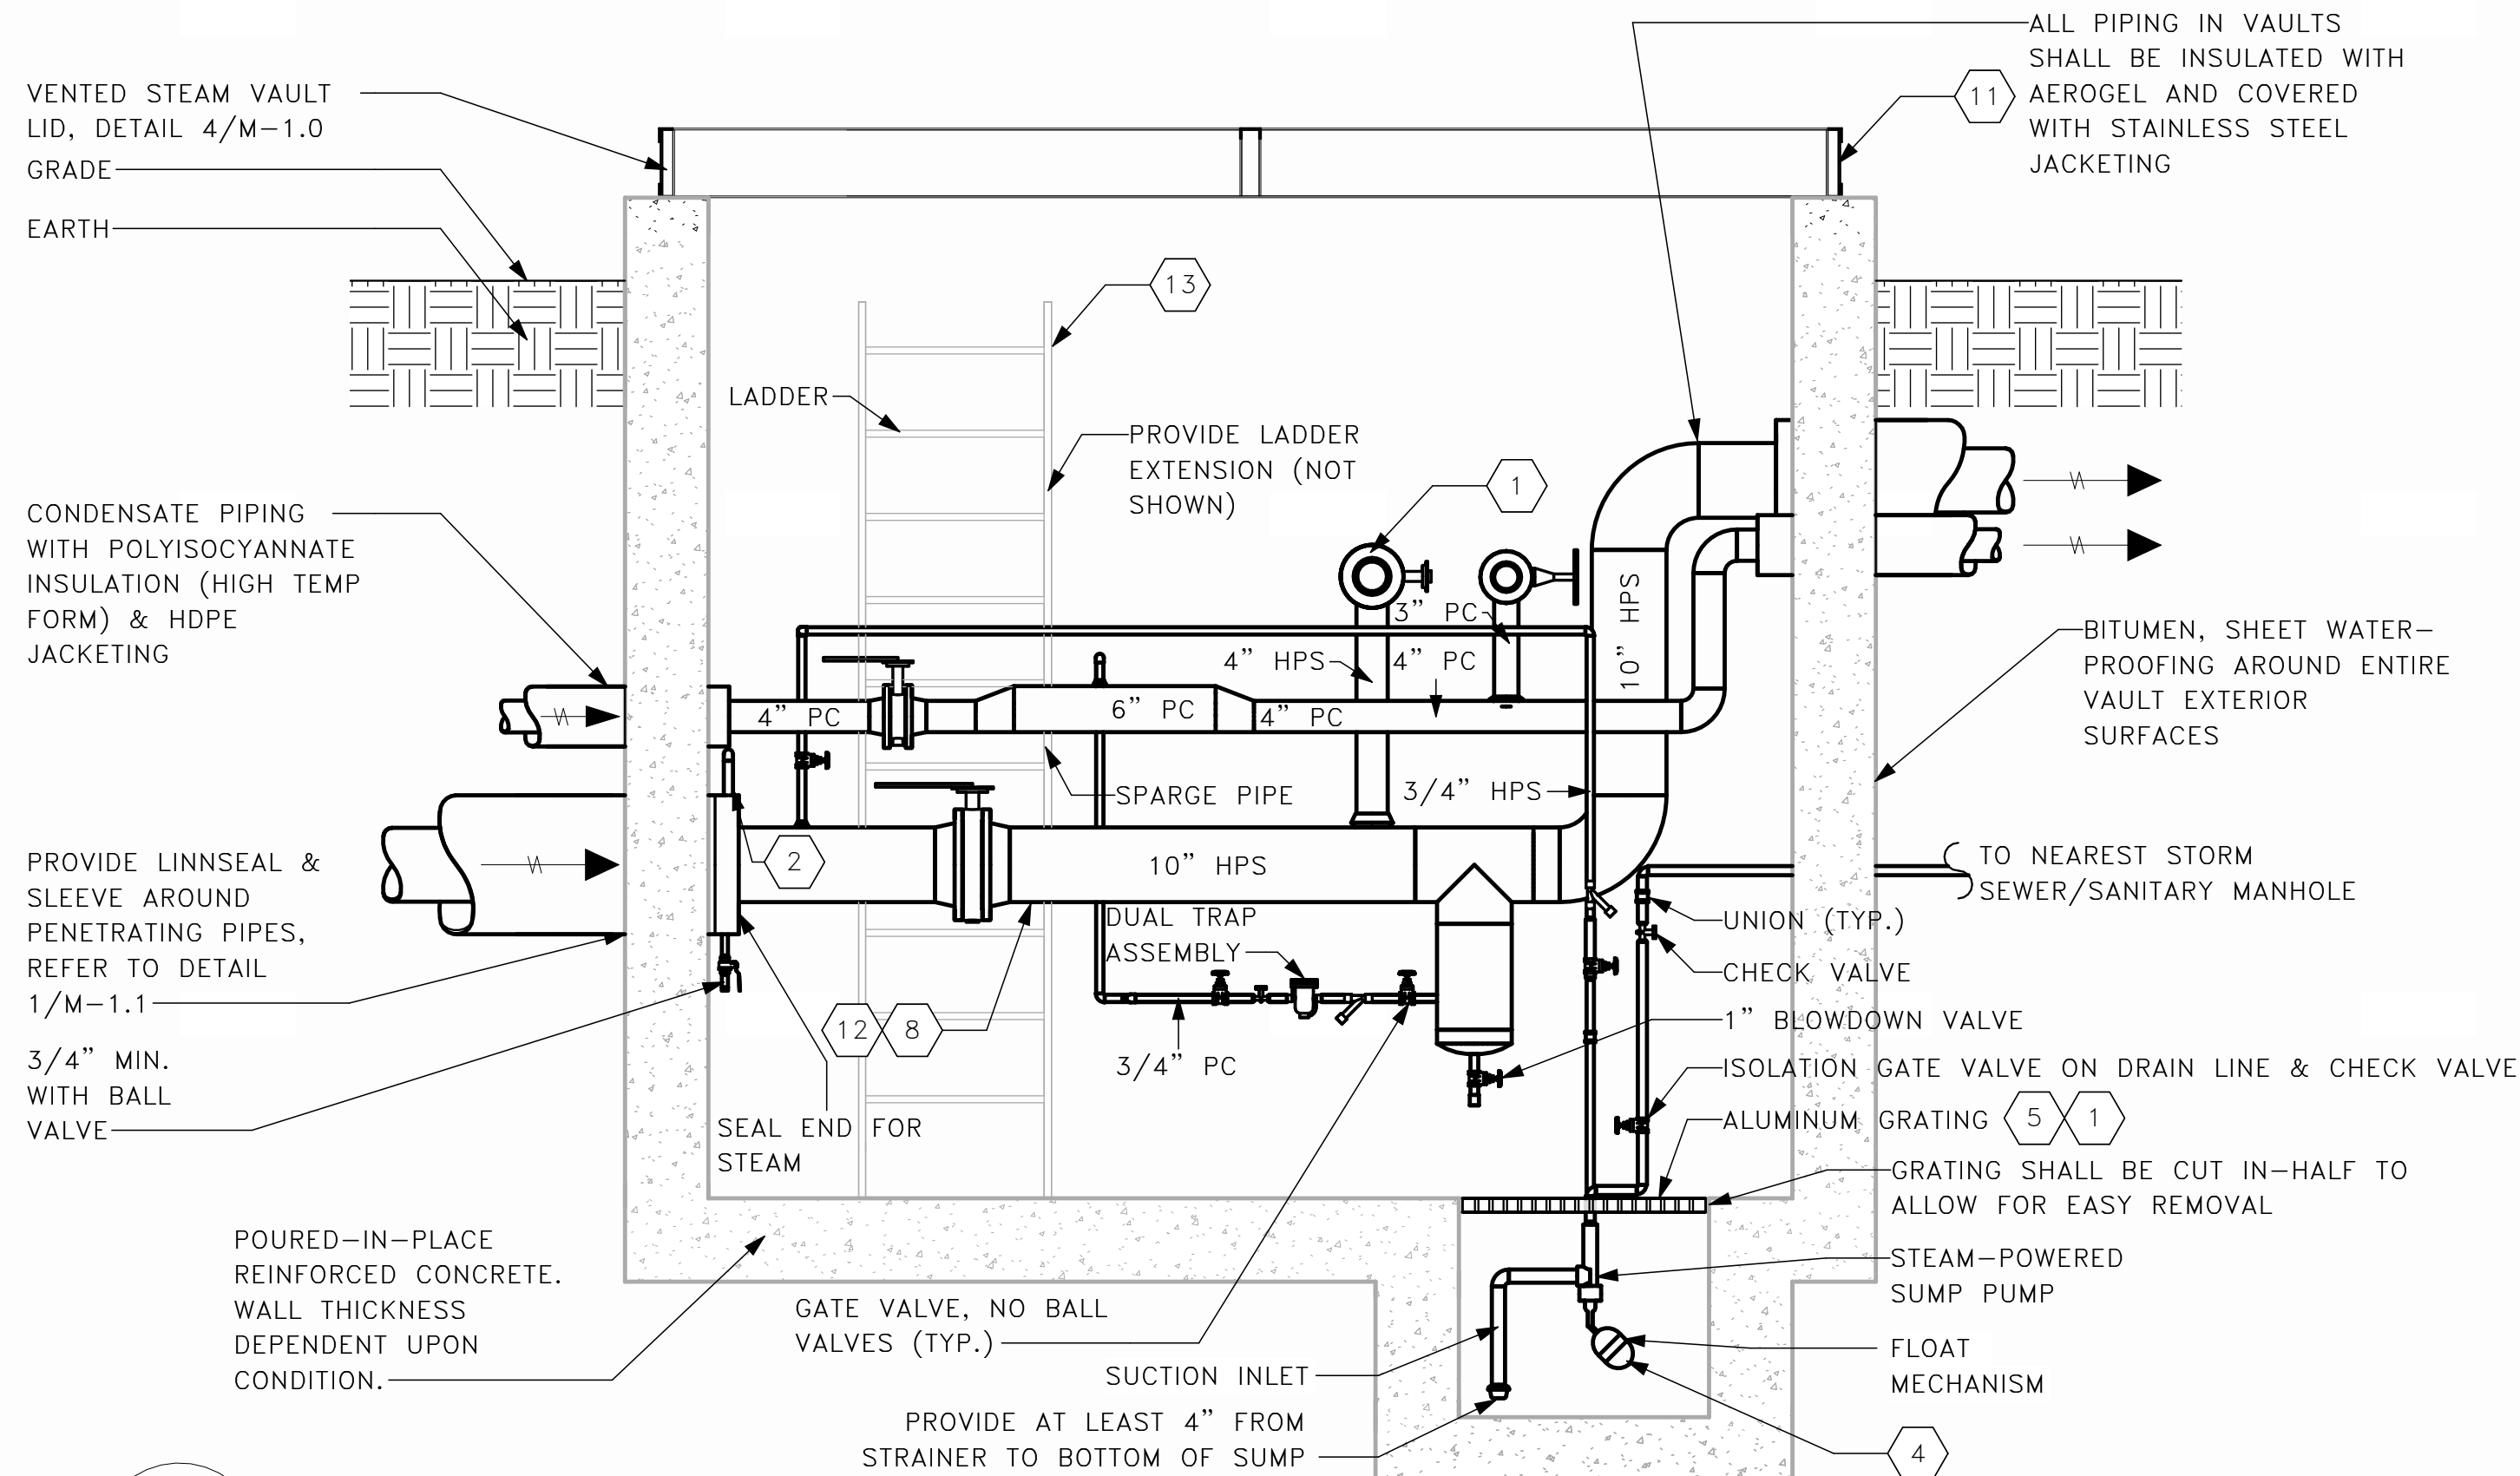

2 EXAMPLE STEAM VAULT SECTION VIEW (WITH VENTED COVER)
M-1.0 1/2" = 1'-0"

GENERAL NOTES:


- THESE DETAILS ARE FOR REFERENCE ONLY AND ARE INTENDED TO CONVEY UGA'S PREFERENCES AND EXPECTATIONS. THE DESIGN CONSULTANT WILL BE EXPECTED TO CREATE THEIR OWN ENGINEERED DRAWINGS AND DETAILS APPROPRIATE FOR THE SITE AND CONDITIONS.
- IN ADDITION NOT THESE DRAWINGS, THE DESIGN CONSULTANT SHOULD REFER TO UGA'S POSTED, ONLINE SPECIFICATIONS, SPECIFICALLY: 23 22 13 STEAM AND CONDENSATE HEATING PIPING; 23 22 16 STEAM AND CONDENSATE HEATING PIPING SPECIALTIES; 33 00 00 GENERAL UTILITIES REQUIREMENTS; 33 60 00 HYDRONIC AND STEAM ENERGY UTILITIES.

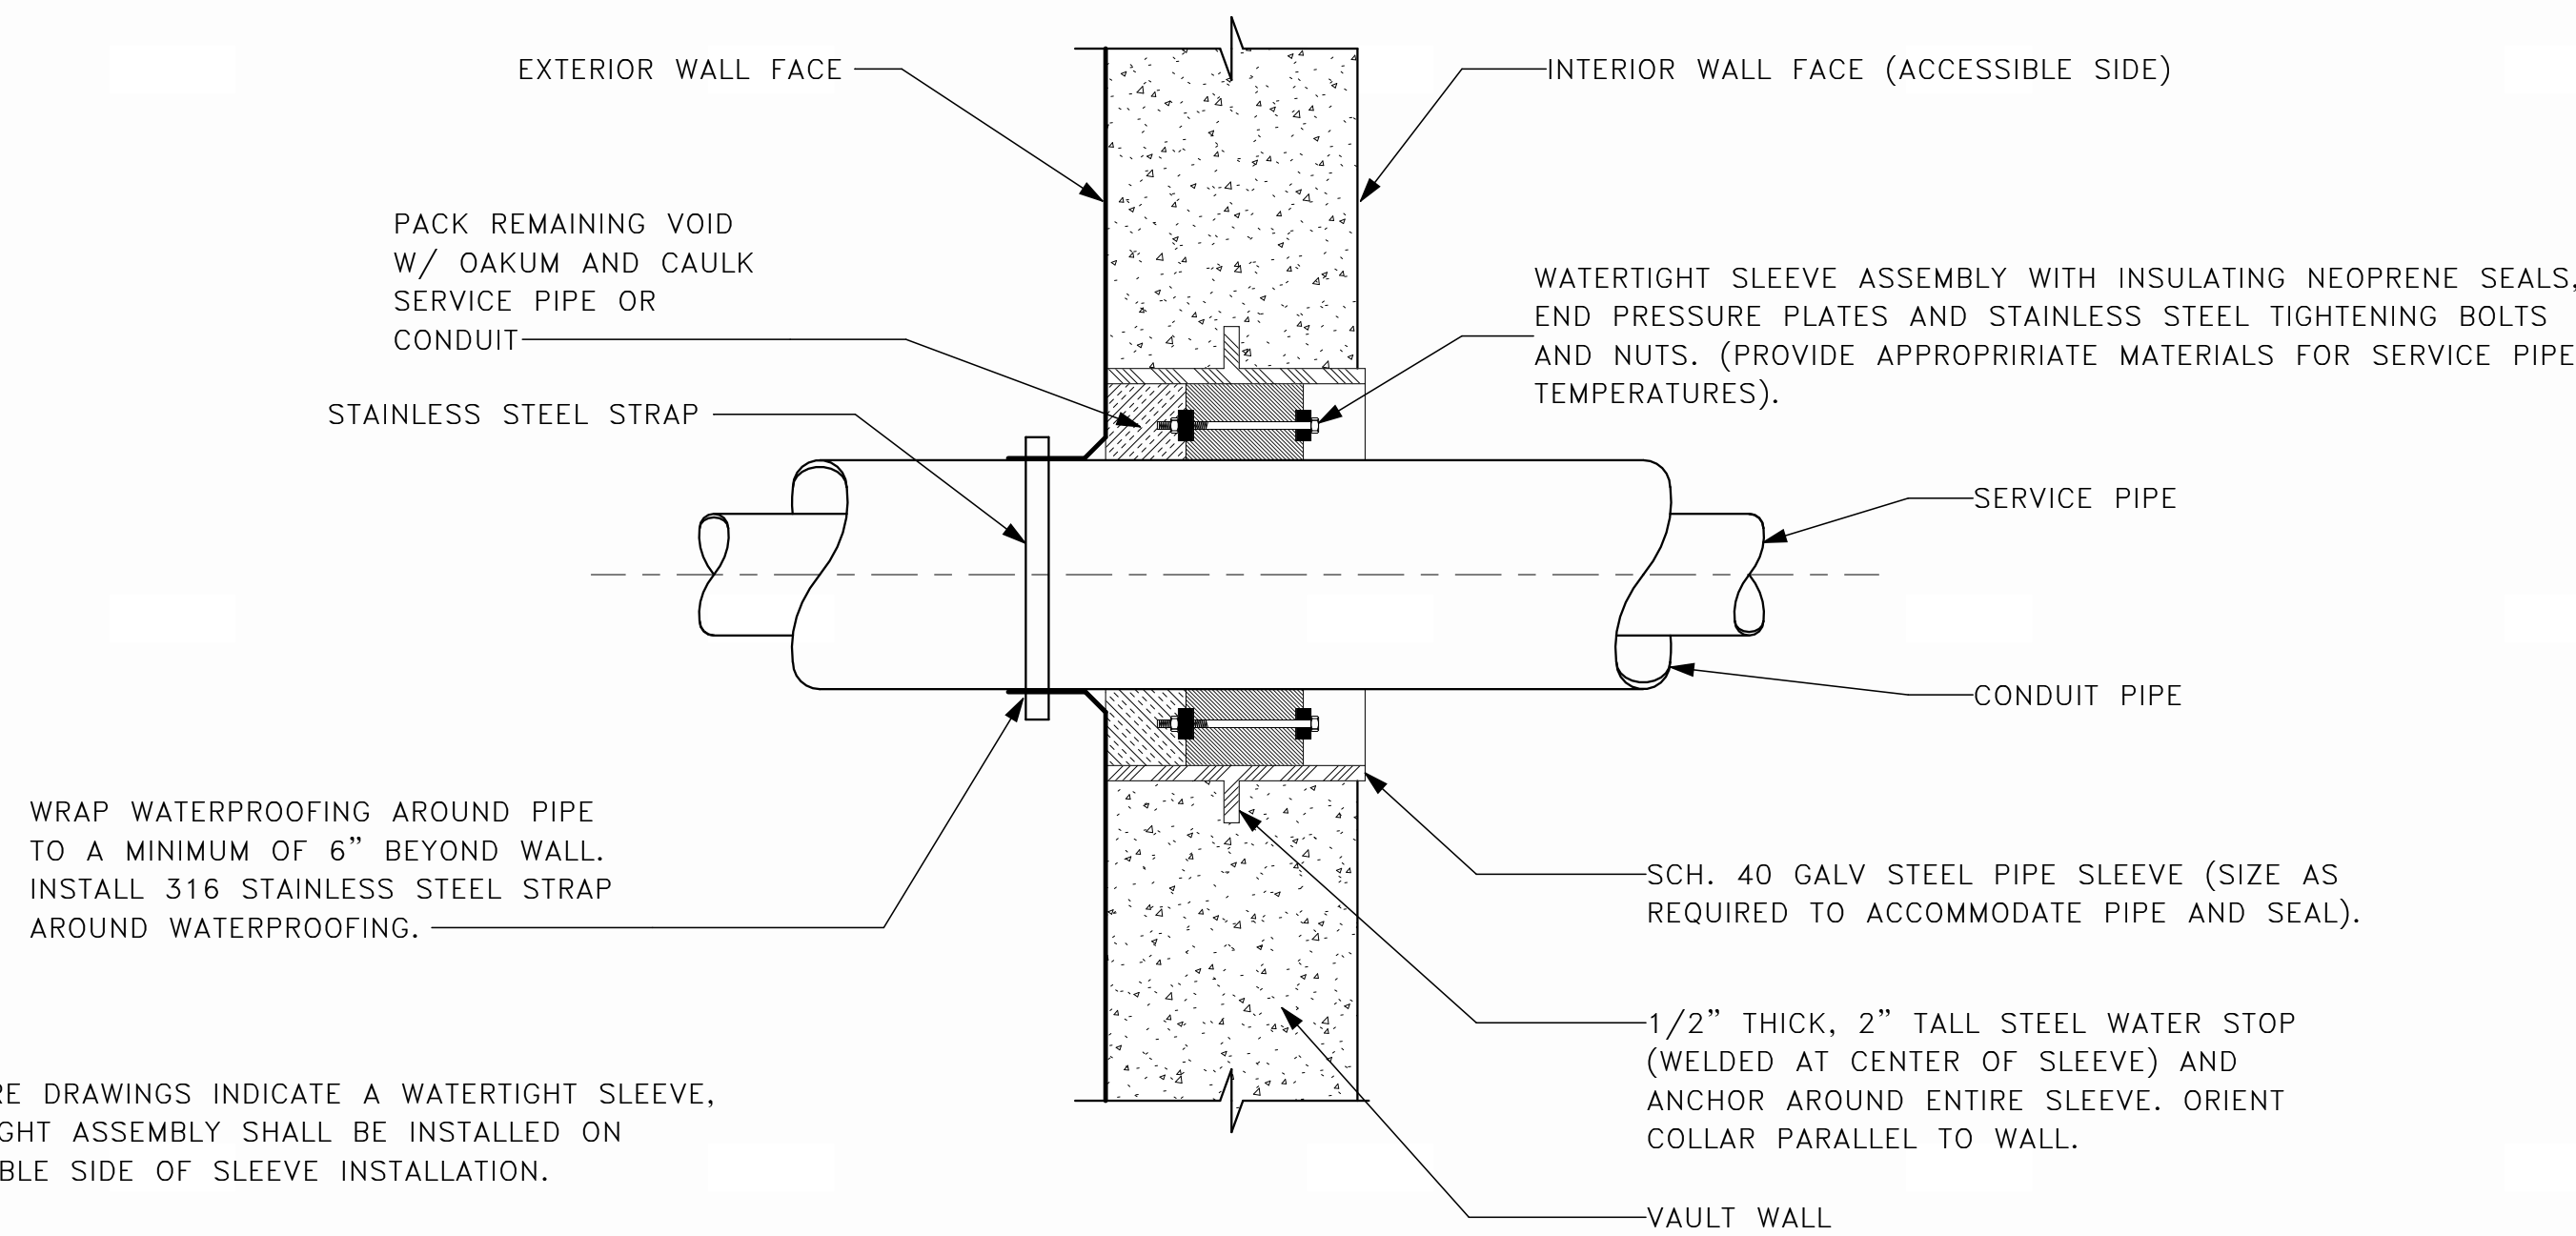

NOTE:

- WHERE DRAWINGS INDICATE A WATERTIGHT SLEEVE, WATERTIGHT ASSEMBLY SHALL BE INSTALLED ON ACCESSIBLE SIDE OF SLEEVE INSTALLATION.

3 STEAM VAULT WALL PENETRATION-BELOW GRADE
M-1.0 SCALE: NONE

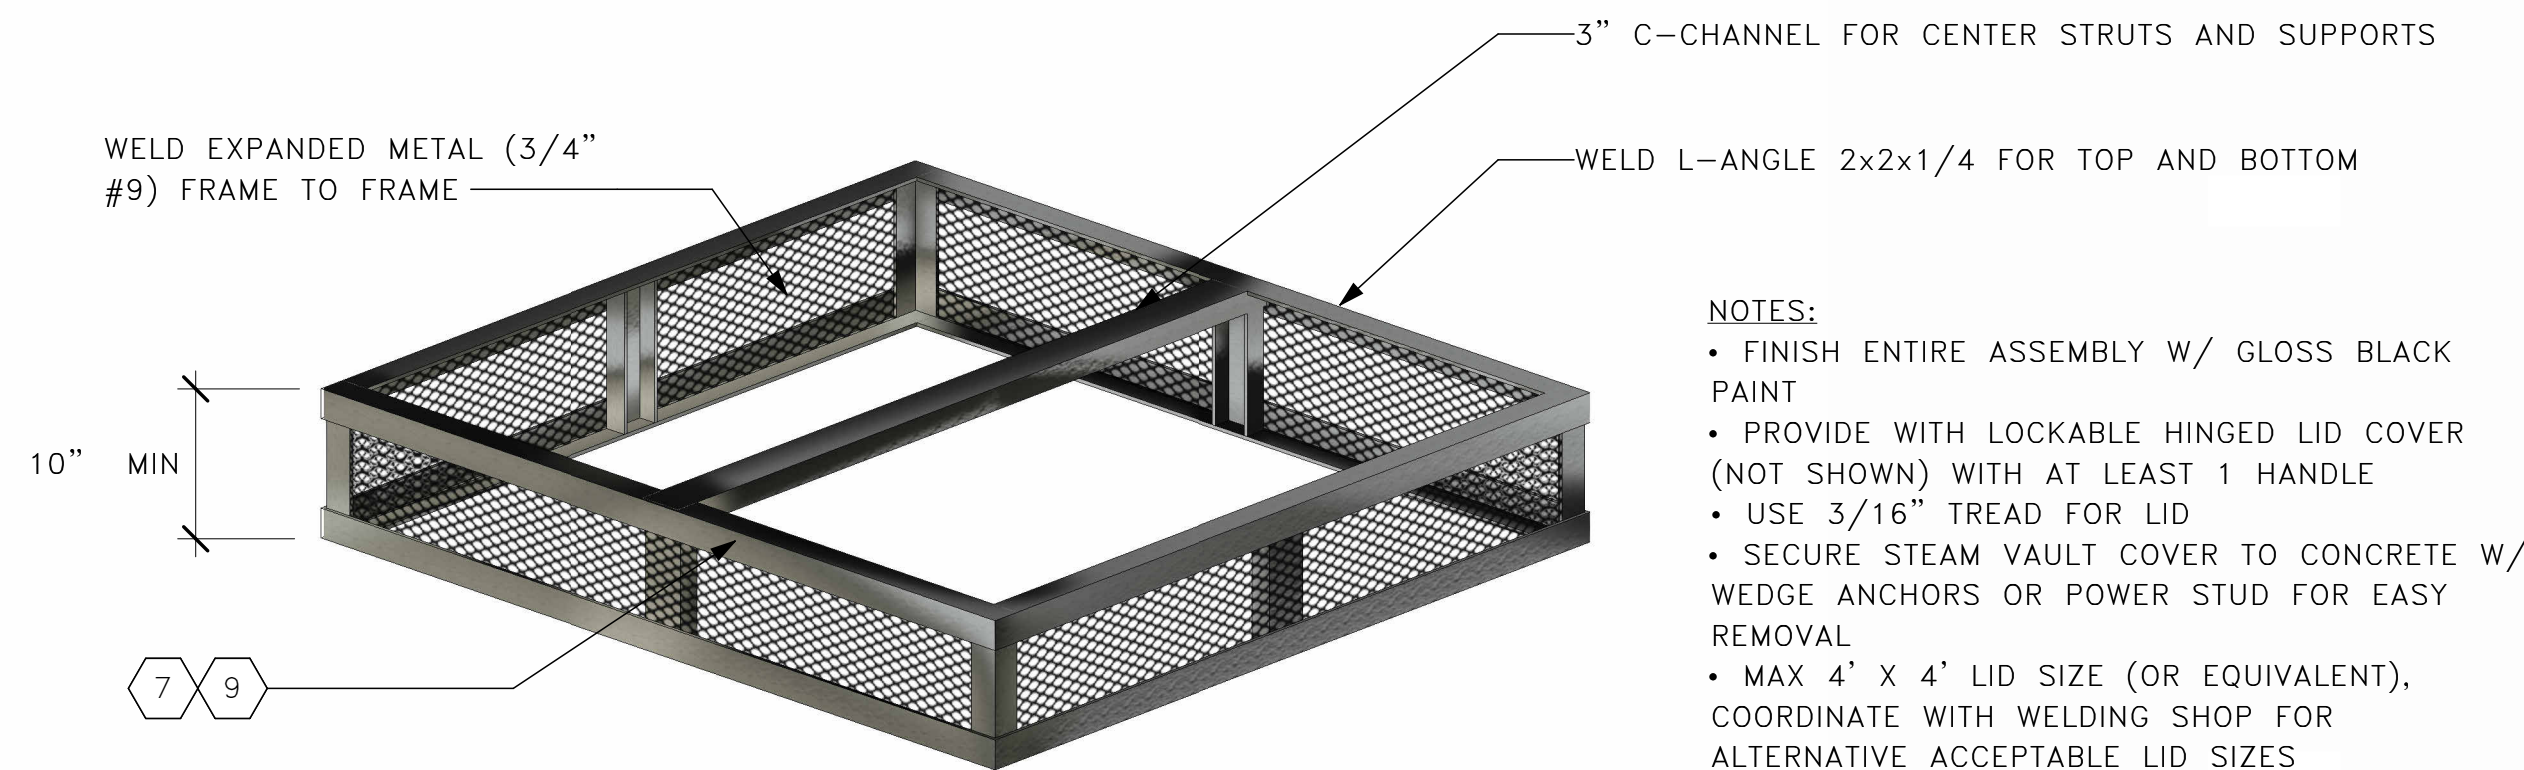

4 STEAM VAULT COVER WITH VENTED OPENING - ISOMETRIC
M-1.0 SCALE: NONE


1-2/M-1.0 NOTES		#
1	ALL VALVES SHALL BE ACCESSIBLE. VALVES MAY BE ON RISER (TYP.).	
2	INSTALL 3/4" VENT TO DISCHARGE DOWNWARD AS SHOWN FOR GLAND SEAL.	
3	REFER TO DETAIL 1/M-1.1 FOR DUAL TRAP ASSEMBLY LAYOUT.	
4	FOLLOW MANUFACTURER RECOMMENDED INSTALLATION FOR SUMP DIMENSIONS. INTAKE & DISCHARGE ON SUMP SHALL HAVE A COUPLING FOR REMOVAL OF SUMP PUMP.	
5	DO NOT PLACE ANY PERMANENT SUPPORTS ON GRATING OVER STEAM SUMP PUMP THAT WOULD PREVENT REMOVAL OF GRATING.	
6	PROVIDE SCHEDULE 80 COPPER PIPE (NOT PVC) PIPING FOR DRAIN CONDENSATE ENTIRE RUN TO STORM DRAIN.	
7	CONSULTANT/CONTRACTOR SHALL CONTACT GREGORY BOOTHE (UGA FMD WELDING SHOP 706-542-7593) FOR MORE DETAILS REGARDING FABRICATION OF VENTED OPENING. DESIGN/FABRICATION OF VAULT OPENING & LID SHALL STRIVE FOR EASE OF USE (MINIMIZATION OF FORCE REQUIRED TO OPEN WEIGHT).	
8	ALL MAIN CONDENSATE AND STEAM PIPES SHALL BE AT LEAST 3' FROM BOTTOM OF THE PIPE TO FLOOR OF THE PIT.	
9	FINISH LIDS WITH HEAT REFLECTIVE PAINT.	
10	PIPE SIZES ARE INCLUDED ONLY FOR ILLUSTRATIVE PURPOSES.	
11	REFER TO DETAIL 4/M-1.0 FOR VENTED STEAM VAULT LID CONSTRUCTION. NON-VENTED VAULTS SHALL BE APPROVED ON AN INDIVIDUAL BASIS. VENTED STEAM VAULT LID IS UGA PREFERENCE.	
12	REFER TO DETAIL 5/M-1.1 FOR CLEVIS AND SADDLE SUPPORT FOR STEAM & STEAM CONDENSATE PIPING.	
13	NO PIPES SHALL IMPEDE ACCESS TO LADDER.	

LEGEND:

- PC = PRESSURIZED CONDENSATE
- HPS = HIGH PRESSURE STEAM
- DC = DRAIN CONDENSATE


PROJECT REFERENCE:		BUILDING NUMBER	UGA	RVT FILE	Revit_Details.rvt	BID NO.
 The University of Georgia Engineering Department Facilities Management Division		REVISIONS		DETAIL DRAWING		
		#	Note	INI	Date	DRAWN IVG/ATC
		0	STANDARD	IVG	12/12/2022	DESIGNED IVG/ATC
		1	STANDARD	IVG	09/01/2023	CHECKED EJS
		2	STANDARD	IVG	10/20/2023	DATE 12/12/2022
				THE UNIVERSITY OF GEORGIA		
				STEAM VAULT EXAMPLE		
				33 60 00-A 1		

10/19/2023 11:01:00 AM

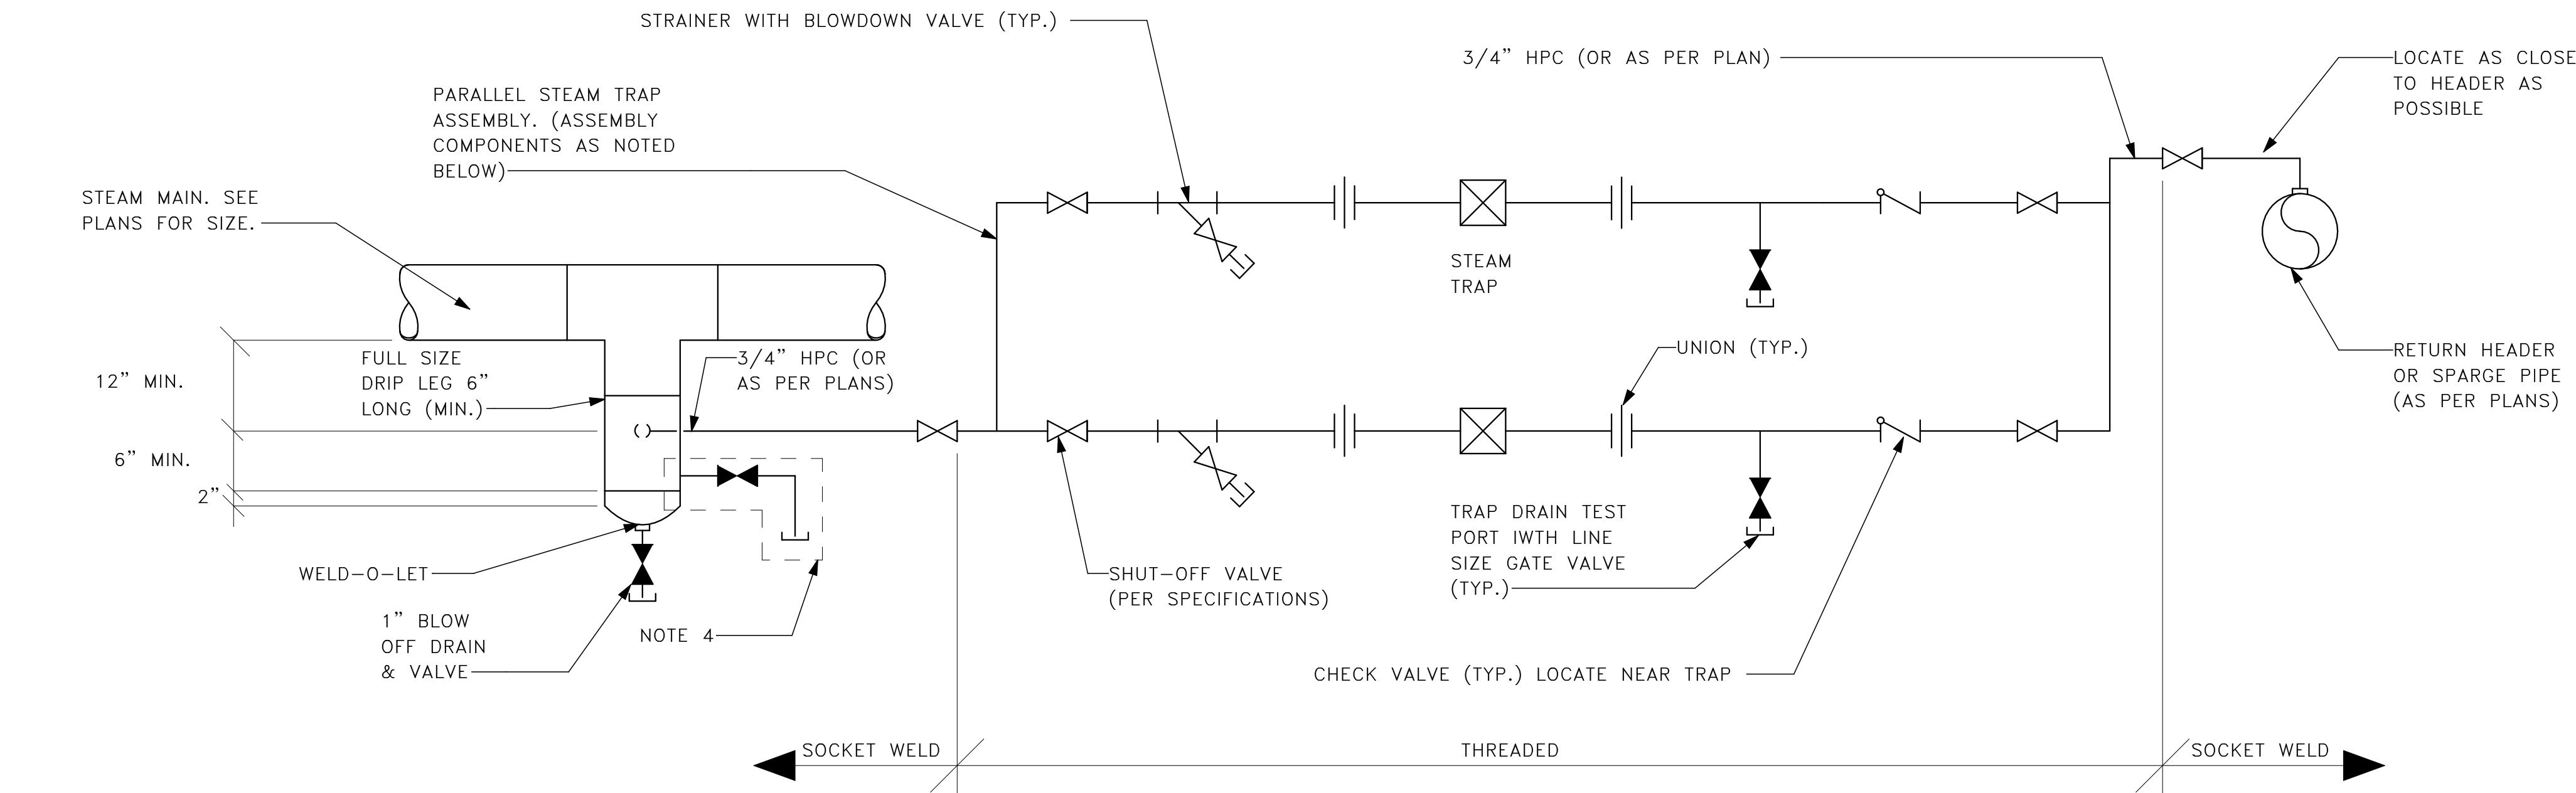


- NOTES:
1. FOR STEAM PIPING 6" AND BELOW, USE SAME DIAMETER DRIP LEG AND USE TEE CONNECTION FOR DRIP LEG. FOR STEAM PIPING GREATER THAN 6", PROVIDE DRIP LEG WITH DIAMETER OF 2 PIPE SIZES LESS THAN STEAM PIPE BUT NOT LESS THAN 6" DIAMETER AND CONNECT WITH WELD-O-LET DOWNSTREAM OF ELBOW.
 2. INSULATE STEAM TRAP STATION WITH REMOVABLE BLANKET PER SPECIFICATIONS SECTION 23 22 16.
 3. BOTTOM OF DRIP LEG SHALL BE MINIMUM OF 12" A.F.F.
 4. WHERE SPACE DOES NOT ALLOW DRAIN INSTALLATION ON BOTTOM OF DRIP LEG, DRAIN MAY BE INSTALLED ALTERNATIVELY ON SIDE OF DRIP LEG.
 5. ISOLATION VALVES ON TRAPS' ASSEMBLY SHALL BE GATE VALVES. BALL VALVES ARE NOT PERMITTED.


1 STEAM TRAP STATION FOR DRIP LEGS
M-1.1 SCALE: NONE

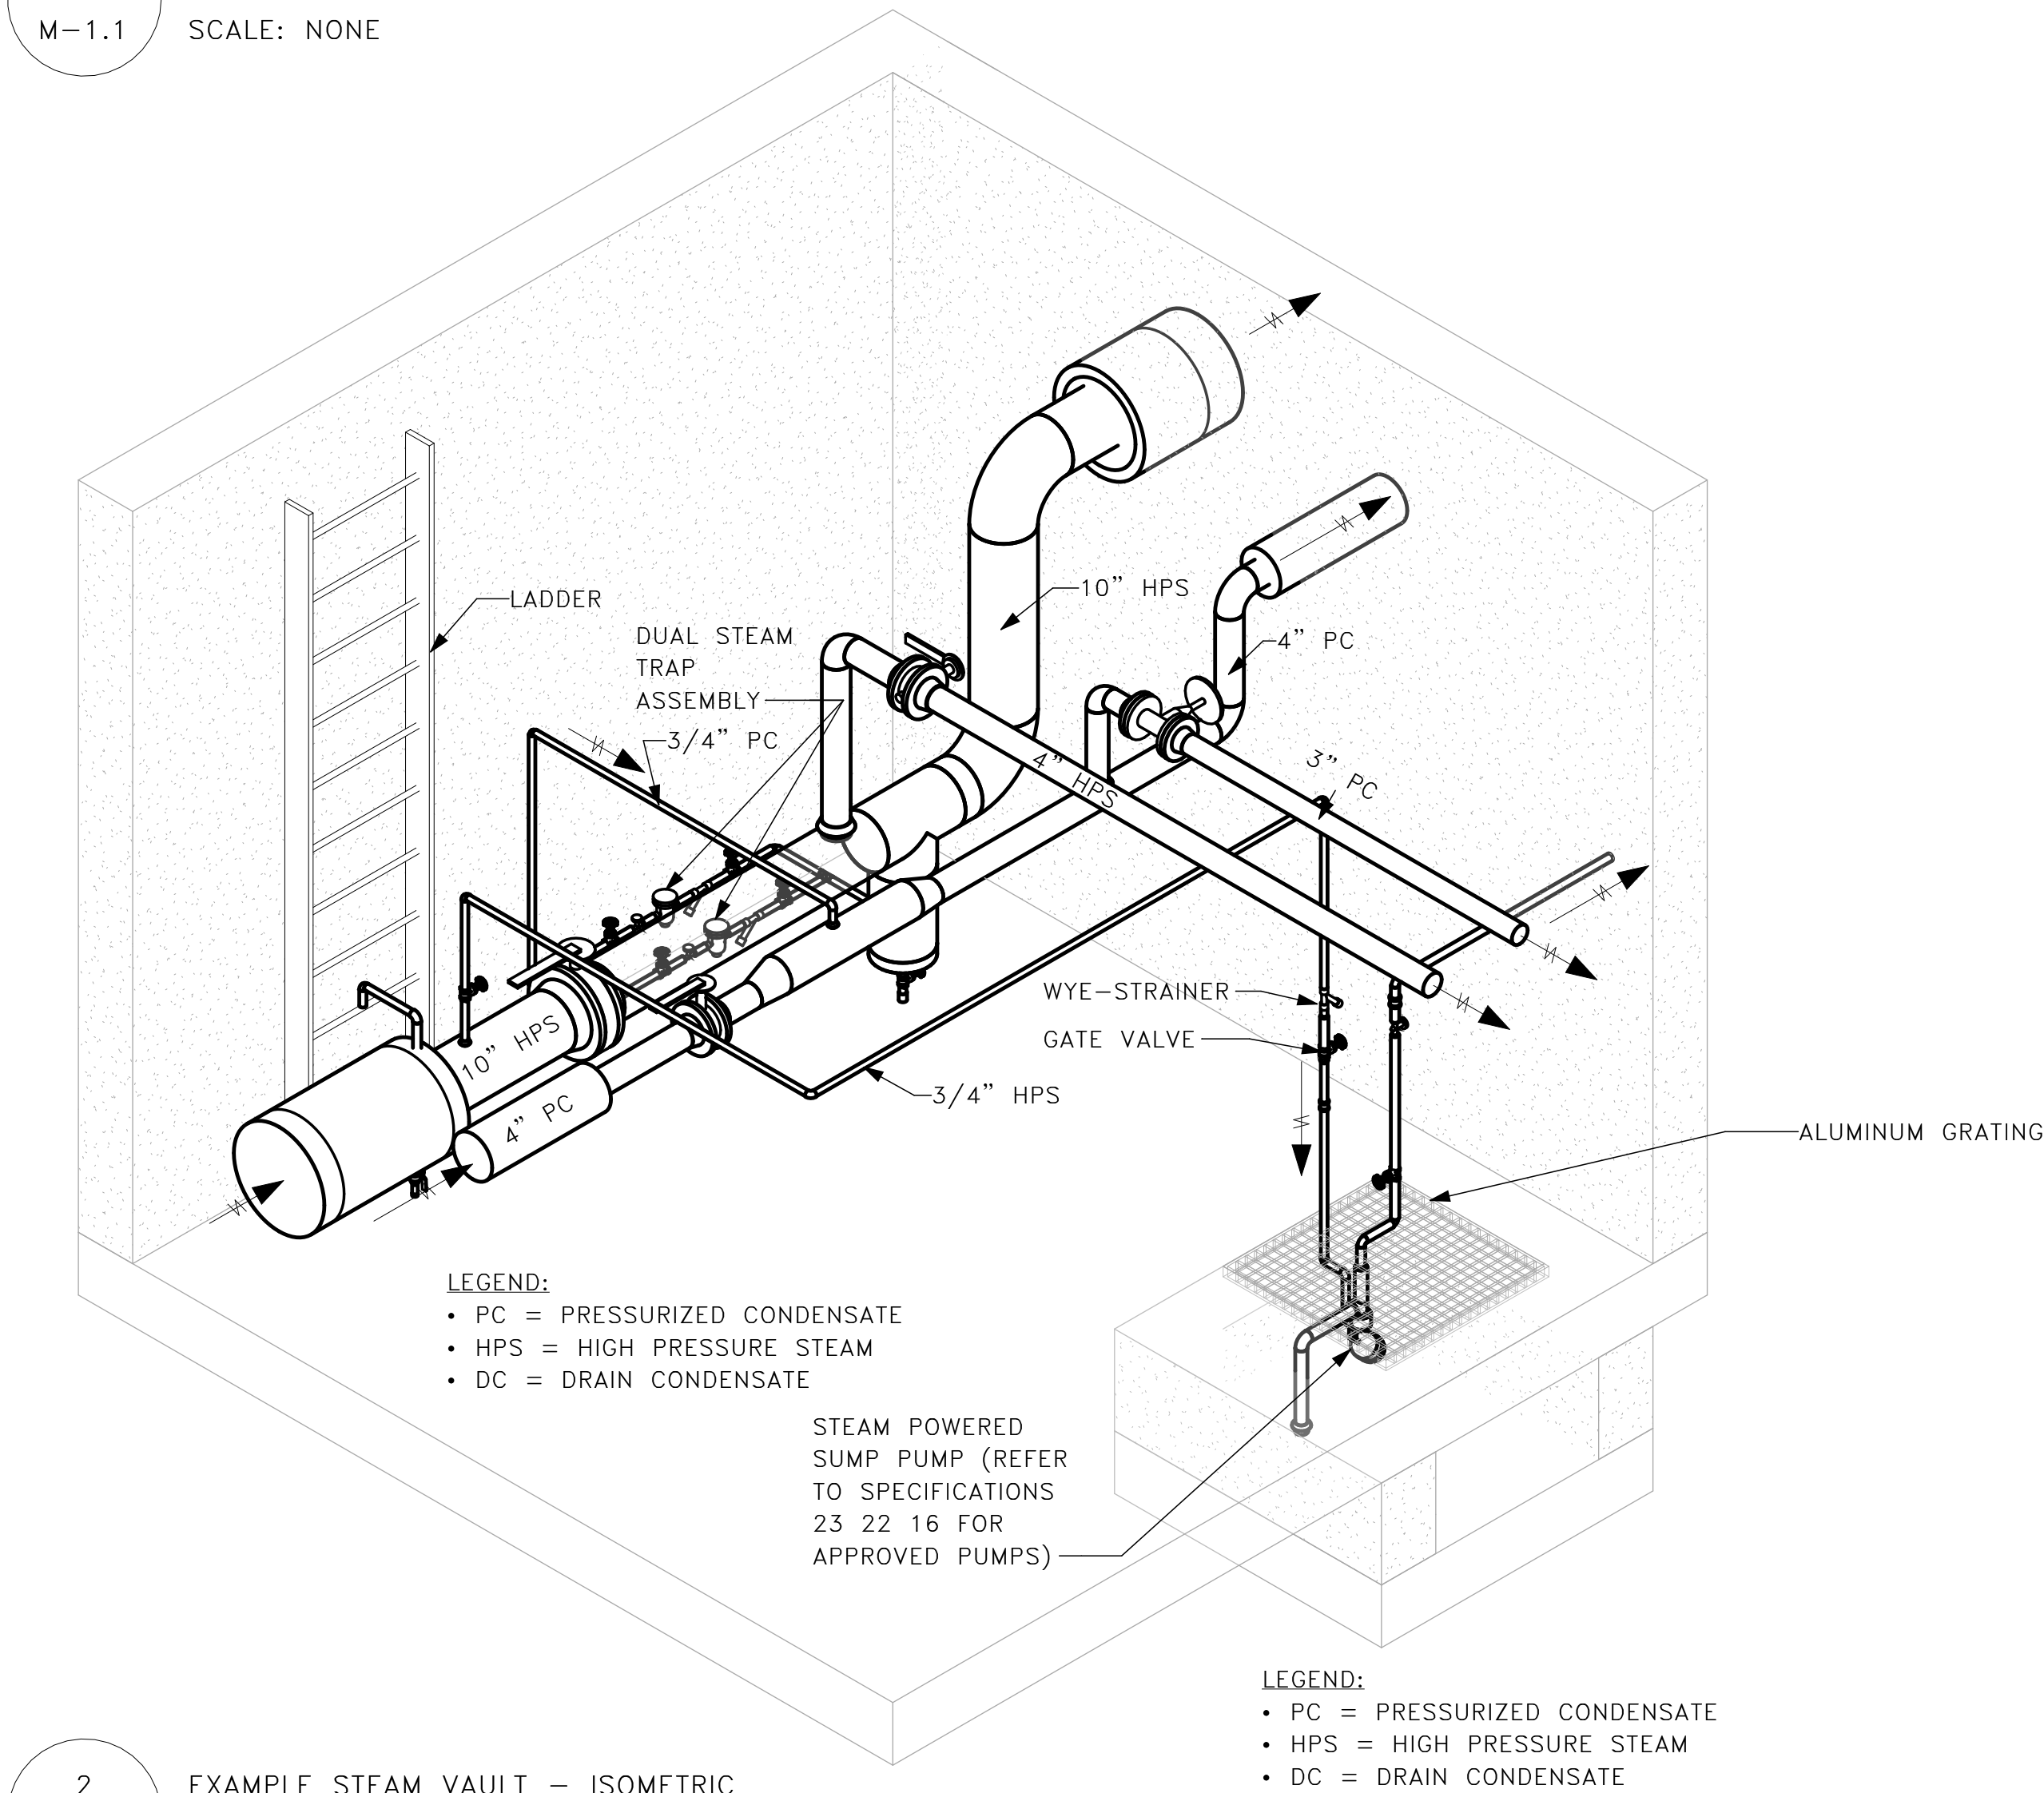

2 EXAMPLE STEAM VAULT - ISOMETRIC
M-1.1 SCALE: NONE

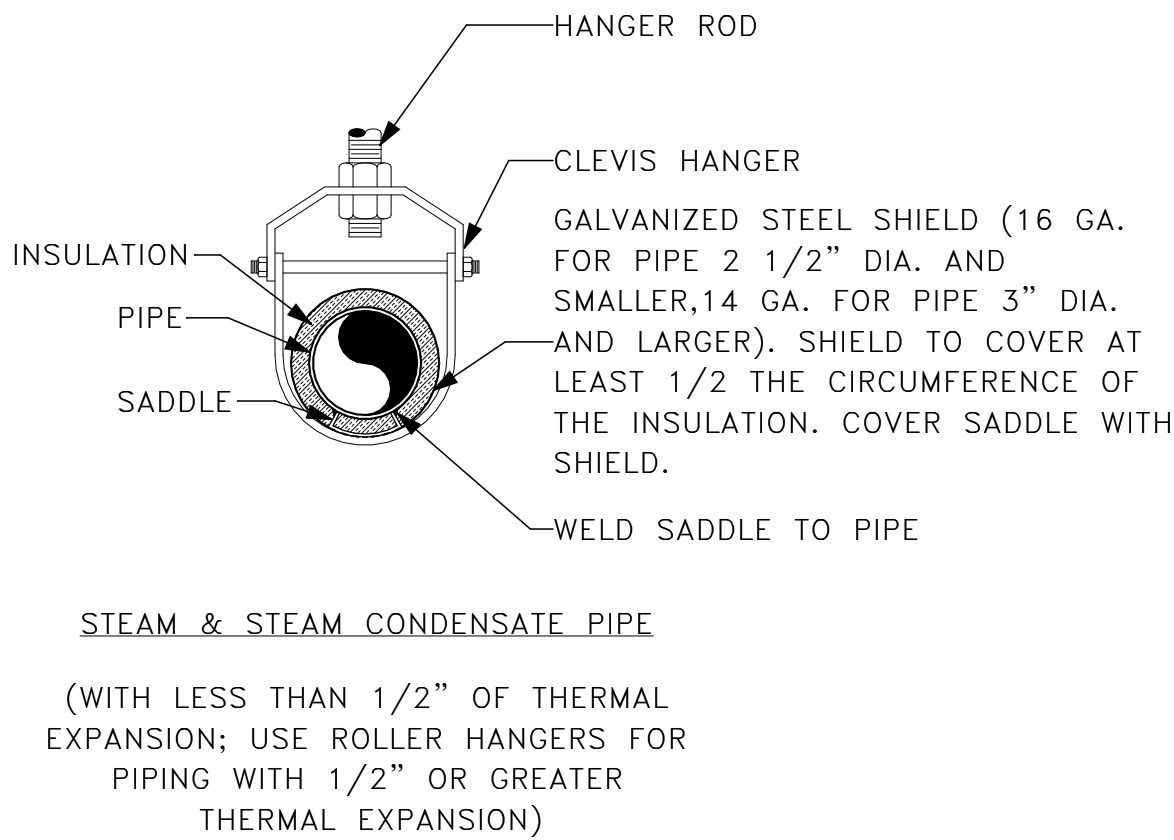

4 STEAM PIPE CLEVIS HANGER DETAIL
M-1.1 SCALE: NONE


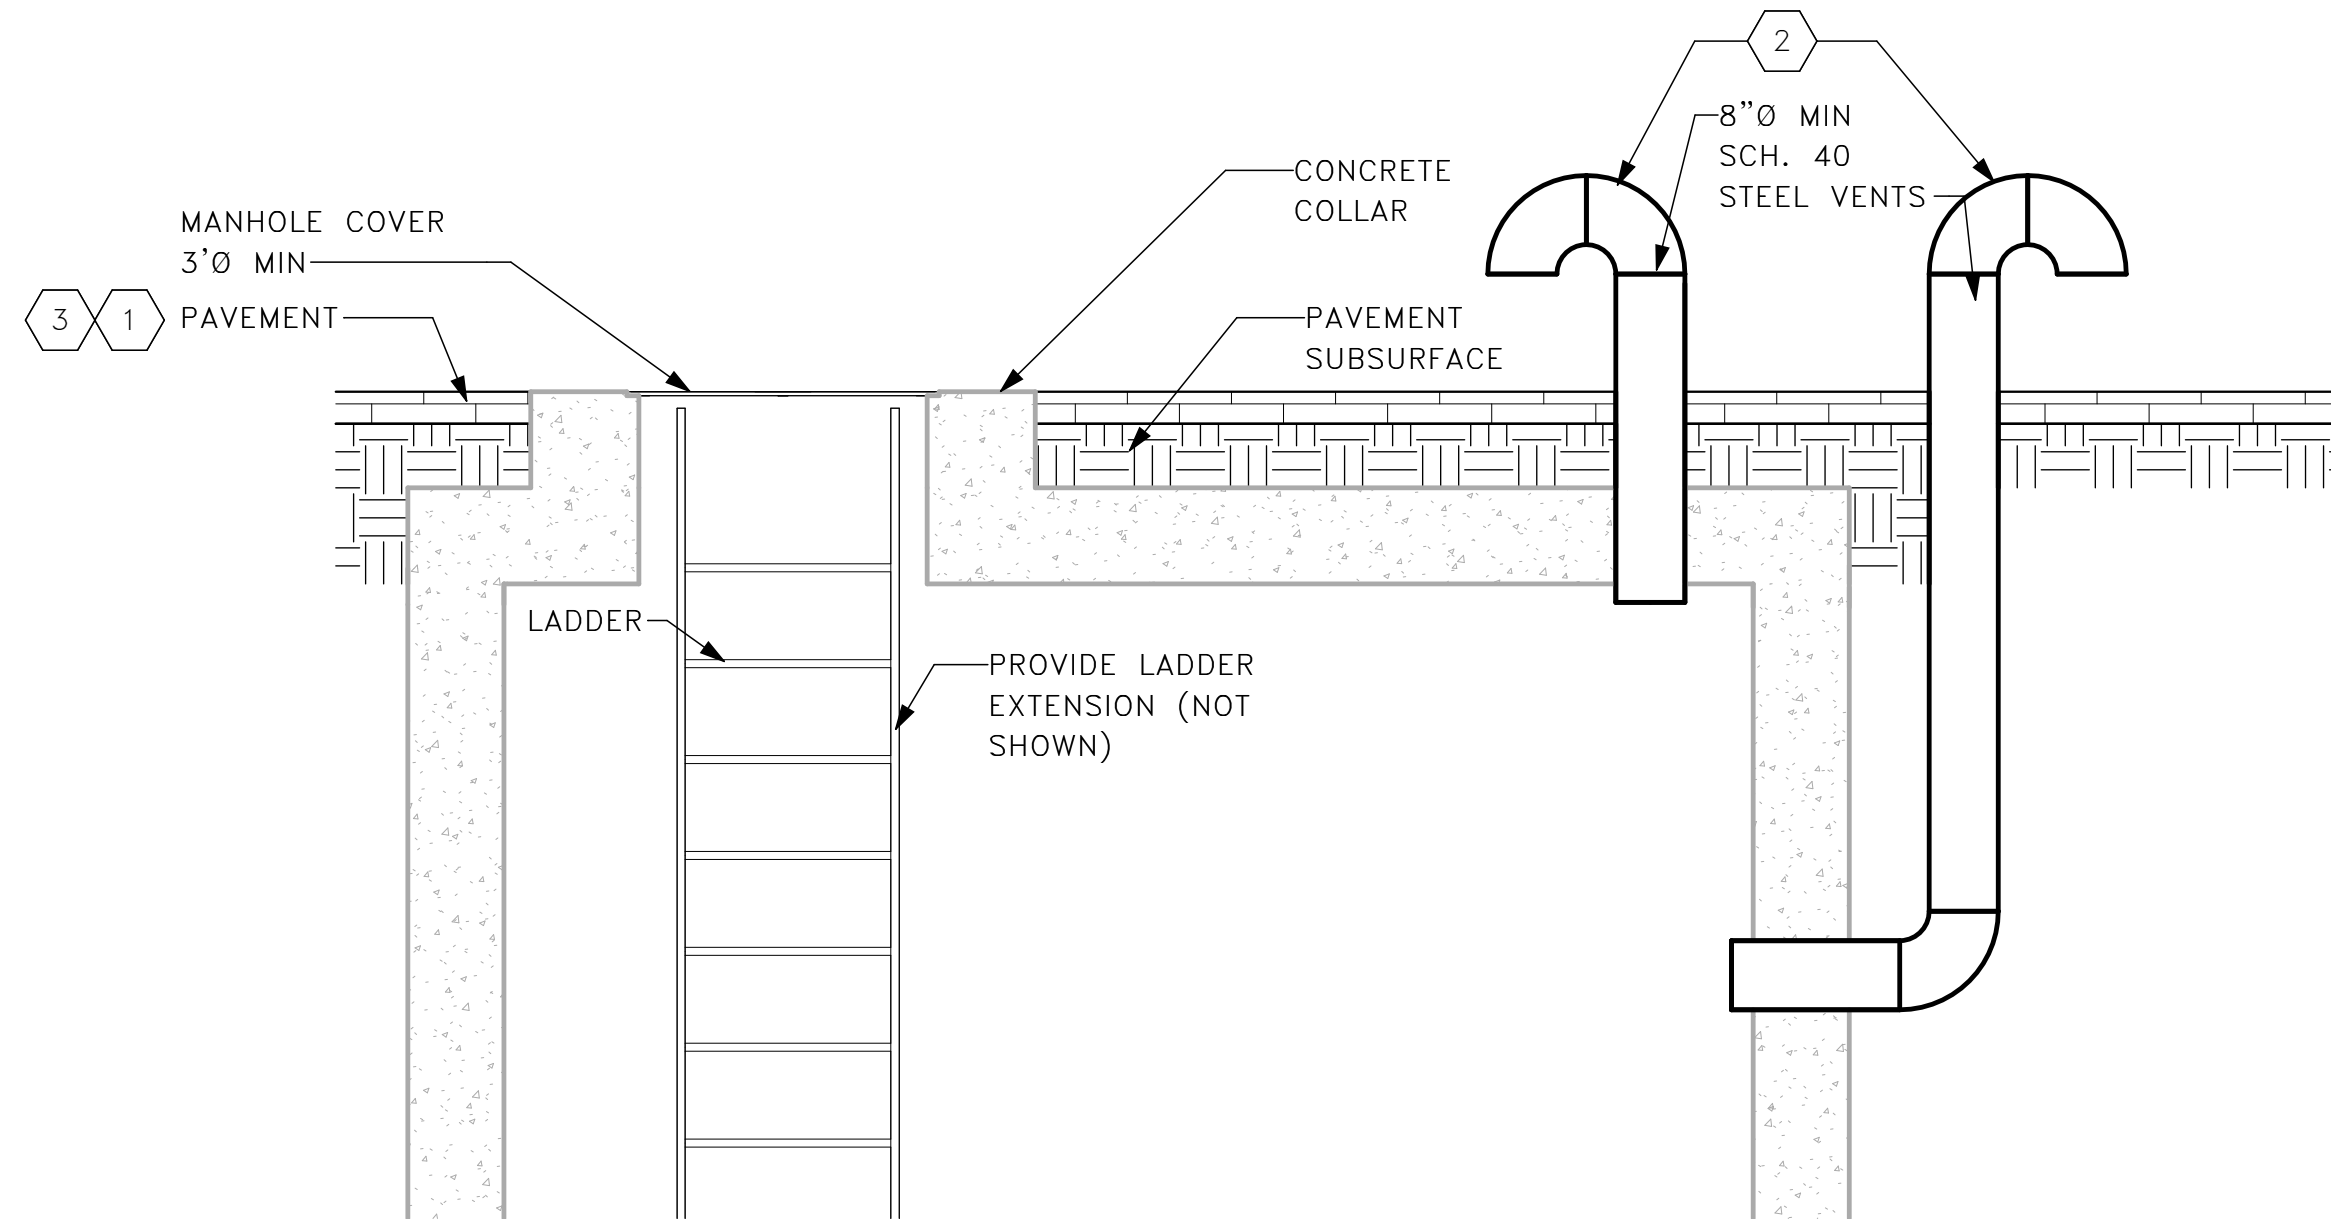


3 STEAM VAULT SECTION VIEW PAVEMENT DETAIL
M-1.1 SCALE: NONE

3/M-1.1 NOTES		#
1	REFER TO UGA STANDARDS SECTION 32 12 16 FOR ASPHALT PAVING STANDARDS INCLUDING MINIMUM CONCRETE COLLAR DIMENSIONS.	
2	8"Ø SCH. 40 STEEL VENTS REQUIRED ONLY FOR STEAM VAULTS WITHOUT VENTED LIDS (TYP.). END OF PIPE TO INCLUDE STAINLESS STEEL SCREEN TO PREVENT ANIMAL AND INSECT ACCESS.	
3	FOR VAULTS WITH ACCESS IN SIDEWALK AREA, PROVIDE RATED VAULT LID IN SIDEWALK IN ACCORDANCE WITH UGA GUIDE SPECIFICATION SECTION 32 16 23.	

STANCHION SCHEDULE MINIMUM		
PIPE SIZE	MIN STANCHION PIPE SIZE	STANCHION SCHEDULE
2 1/2"	2"	SCH 40
3"	2 1/2"	SCH 40
4"	3"	SCH 40
6" - 8"	4"	SCH 40
10"	5"	SCH 40
12 - 14"	6"	SCH 40
16 - 18"	8"	SCH 40

BASE PLATE SCHEDULE				
PIPE SIZE	MINIMUM BASE PLATE	BOLT SPACING (A)	BASE PLATE HOLE DIA	CONCRETE ANCHORS
2 1/2"	8"x8"x1/2"	2 3/4"	5/8" DIA	(4) 1/2" DIA
4"	8"x8"x1/2"	2 3/4"	5/8" DIA	(4) 1/2" DIA
6" - 8"	10"x10"x1/2"	3 1/2"	5/8" DIA	(4) 1/2" DIA
10" - 14"	12"x12"x3/4"	4 1/2"	7/8" DIA	(4) 3/4" DIA
16" - 18"	14"x14"x3/4"	5 1/2"	7/8" DIA	(4) 3/4" DIA

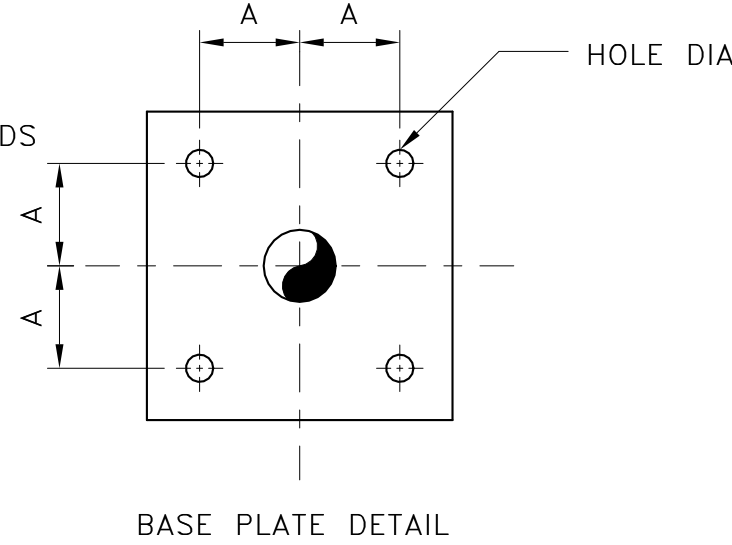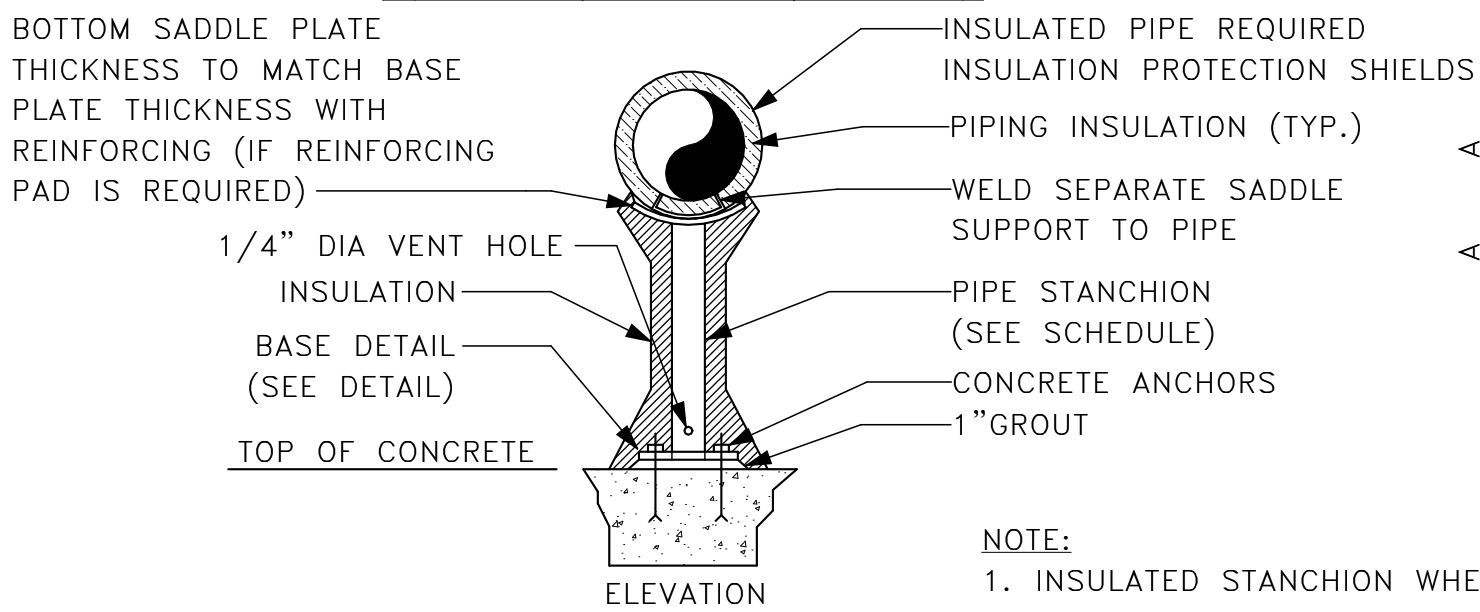


- NOTE:
1. INSULATED STANCHION WHEN SUPPORTING INSULATED PIPING.


5 PIPE STANCHION ANCHOR SADDLE SUPPORT
M-1.1 SCALE: NONE

GENERAL NOTES

- 1) THESE DETAILS ARE FOR REFERENCE ONLY AND ARE INTENDED TO CONVEY UGA'S PREFERENCES AND EXPECTATIONS. THE DESIGN CONSULTANT WILL BE EXPECTED TO CREATE THEIR OWN ENGINEERED DRAWINGS AND DETAILS APPROPRIATE FOR THE SITE AND CONDITIONS.
- 2) IN ADDITION NOT THESE DRAWINGS, THE DESIGN CONSULTANT SHOULD REFER TO UGA'S POSTED, ON-LINE SPECIFICATIONS, SPECIFICALLY: 23 22 13 STEAM AND CONDENSATE HEATING PIPING, 23 2216 STEAM AND CONDENSATE HEATING PIPING SPECIALTIES, 33 00 00 GENERAL UTILITIES REQUIREMENTS, 3360 00 HYDRONIC AND STEAM ENERGY UTILITIES.

PROJECT REFERENCE:					BUILDING NUMBER	UGA	RVT FILE	Revit_Detail.rvt	BID NO.	JOB NO.
 The University of Georgia Engineering Department Facilities Management Division	REVISIONS				DETAIL DRAWING				DRAWN IVG/ATC	JOB NO. -
	#	Note	INI	Date	THE UNIVERSITY OF GEORGIA				DESIGNED IVG/ATC	SHEET
	0	STANDARD	IVG	12/12/2022					33 60 00-A 2	
	1	STANDARD	IVG	09/01/2023						
	2	STANDARD	IVG	10/20/2023						
					STEAM VAULT EXAMPLE				CHECKED EJS	33 60 00-A 2
									DATE 12/12/2022	

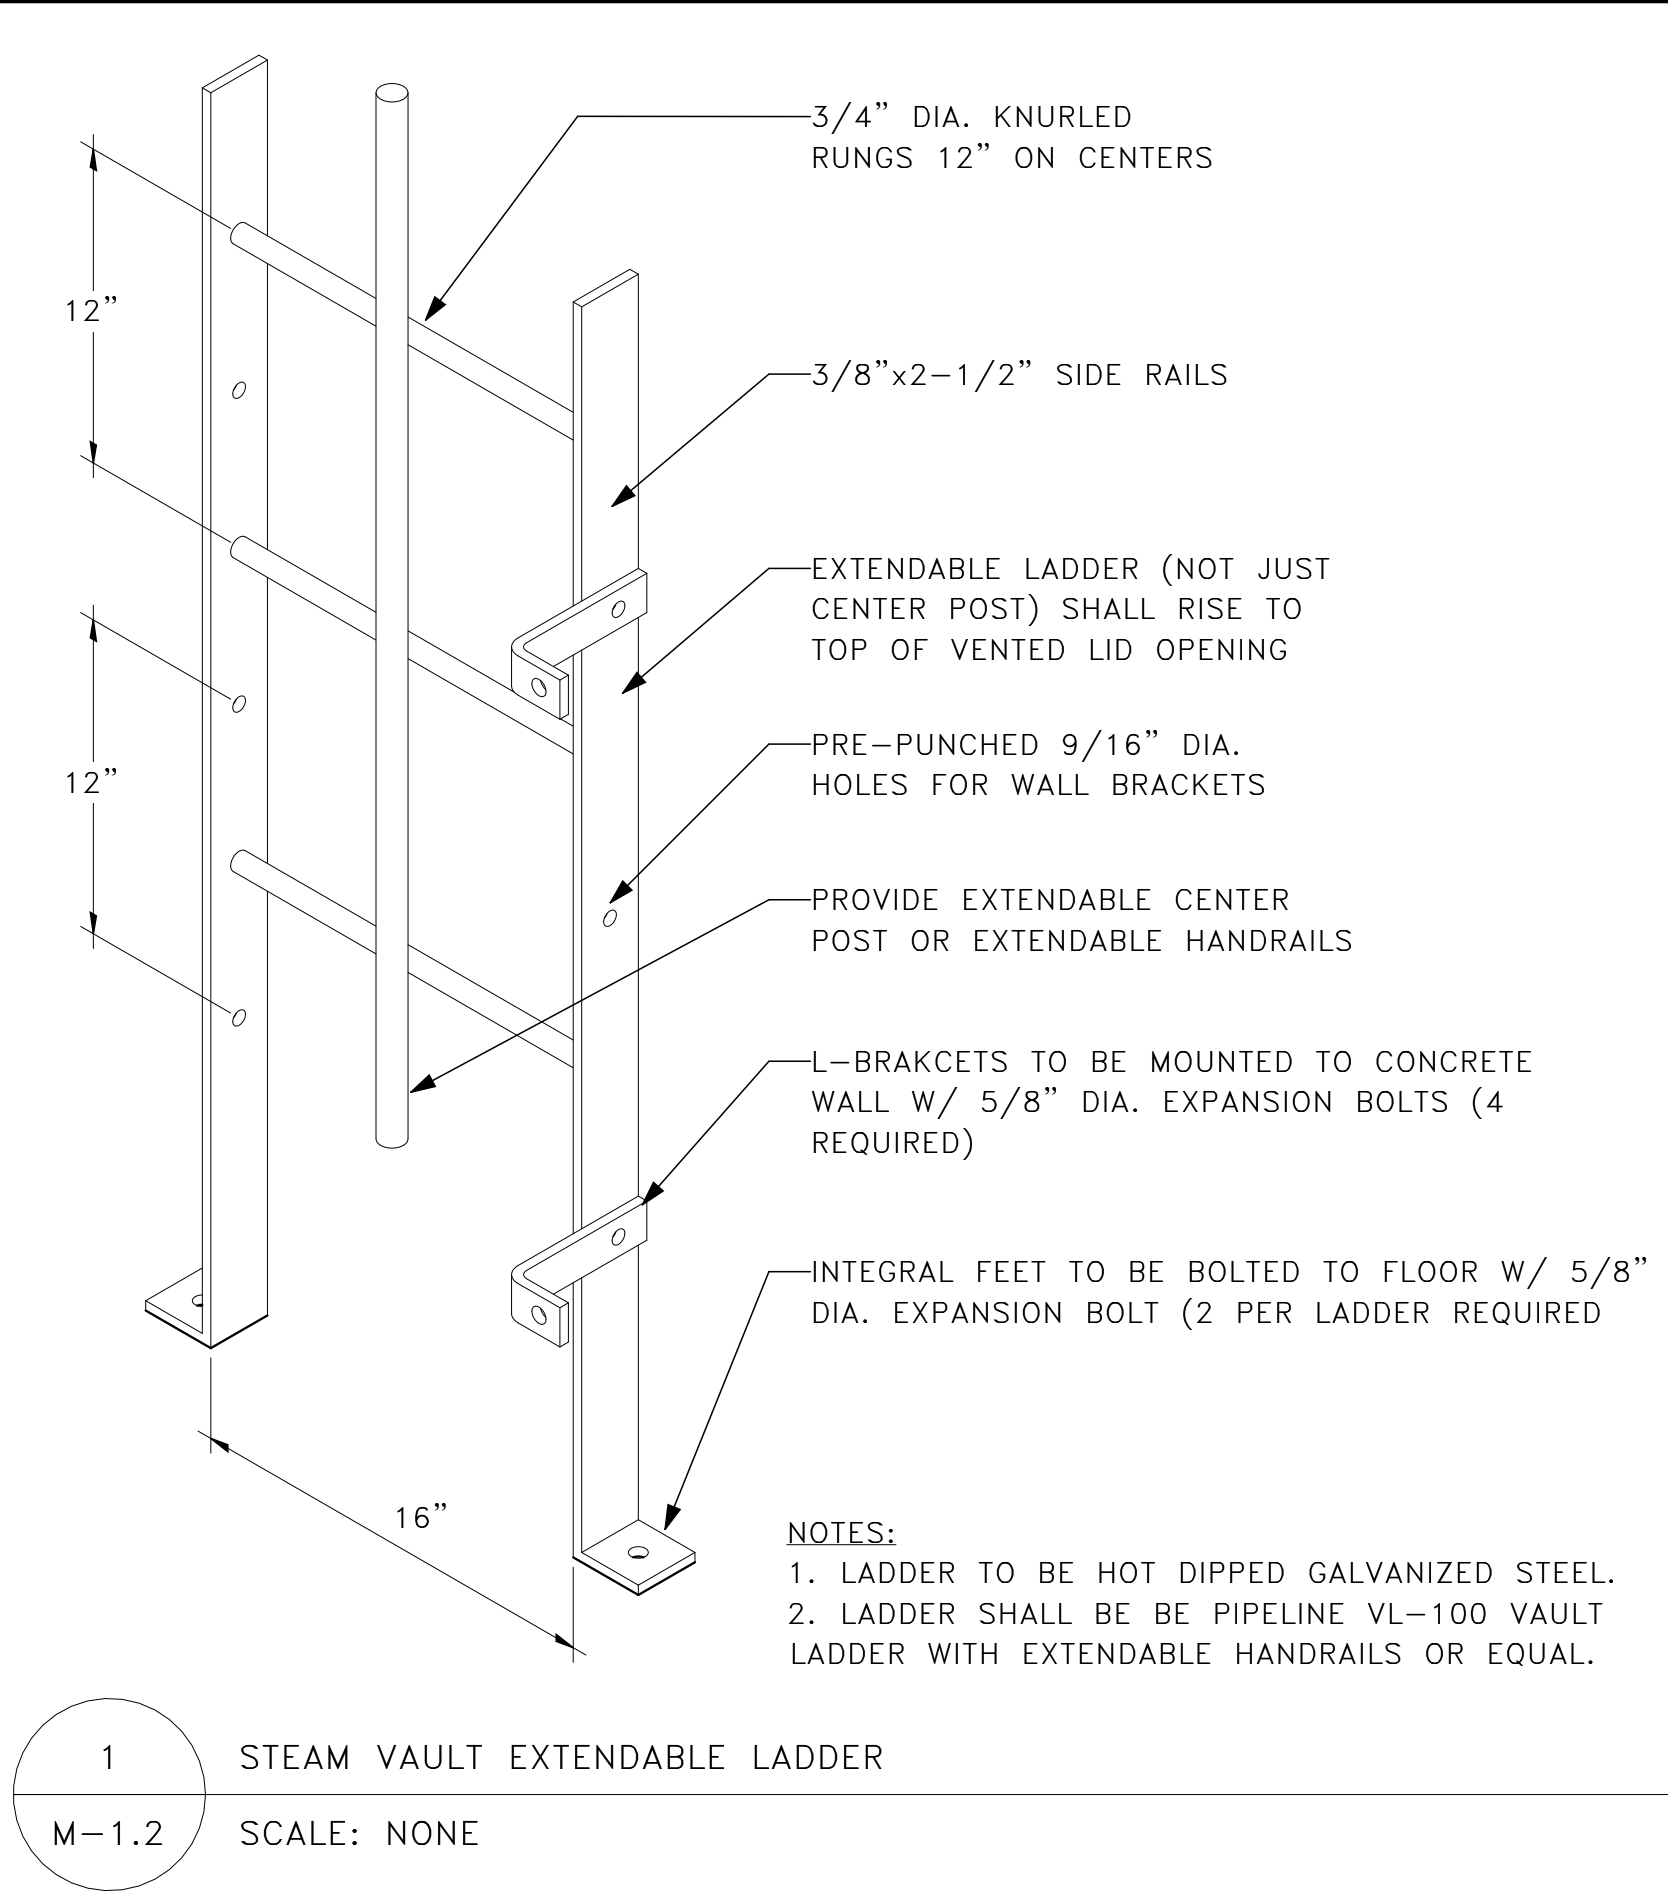

 PROJECT REFERENCE:				BUILDING NUMBER		UGA	RVT FILE	RevIt_Detail.rvt	BID NO.		DRAWN		JOB NO.						
 The University of Georgia Engineering Department Facilities Management Division				REVISIONS				DETAIL DRAWING				DRAWN		JOB NO.					
				#				Note				INI				Date			
				0				STANDARD				IVG				12/12/2022			
				1				STANDARD				IVG				09/01/2023			
				2				STANDARD				IVG				10/20/2023			